

CUSTOMER NAME <b>Erickson Living</b>	
PHONE NUMBER <b>410-242-2880</b>	
SITE/STORE NAME <b>Fox Run</b>	
CITY/STATE <b>Novi, MI</b>	DRAWING DATE <b>10/26/10</b>
SALES REP <b>RH</b>	ACCT/PROJ MGR <b>Chris S</b>
NAVIGON NUMBER <b>36884-001</b>	COMPLETION DATE

REVISION HISTORY		
REV. #	DRAWING DATE	DRAWING # REPLACED


ELECTRICAL REQUIREMENTS		
SIGN TYPE	AMPS	VOLTAGE

TIME MANAGEMENT DEVICE		
PHOTO CELL	TIME CLOCK	NONE

CLIENT/LANDLORD APPROVAL	
<input type="checkbox"/> APPROVED	<input type="checkbox"/> APPROVED AS NOTED
<input type="checkbox"/> DIS-APPROVED	<input type="checkbox"/> REVISE & RESUBMIT
CLIENT SIGNATURE	DATE
LANDLORD SIGNATURE	DATE




**ELEVATION VIEW**  
SCALE: NTS


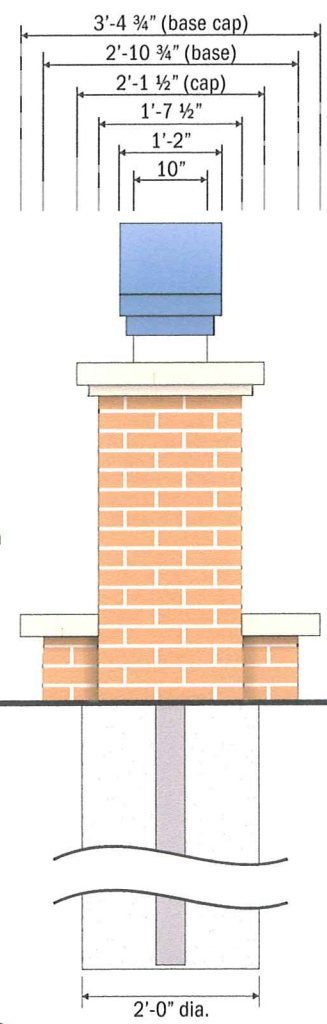


**SIDE VIEW**  
SCALE: 1/2" = 1'

- fabricated aluminum cap, 1/8" thick aluminum face w/ .063" welded aluminum returns; painted to match PMS 2726c satin finish
- 1/8" thick aluminum over 1" aluminum tube frame; Painted to match 3M 220-90 Antique White w/ Propyltex 50 texture additive
- .063" brakeformed aluminum cap, painted CM 422 C-2 w/ Propyltex 50 texture additive
- 3/4" thick routed clear acrylic w/ opaque faces painted to match PMS 2726c blue & PMS 369c Green; copy on disk is applied AR 02 White vinyl. Letters to have halo-illumination around edges
- Tag Line will be masked & painted to match PMS 2726c Blue
- Brick Veneer to match existing gatehouse
- Concrete filled footer
- 4" x 4" x 3/16" thick steel tube support welded to 2" angle frame

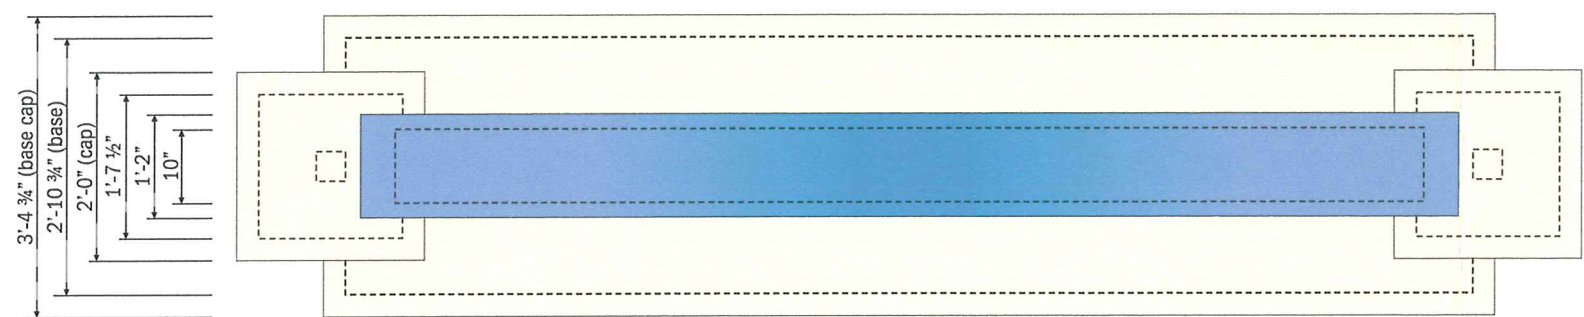

**PLAN VIEW**  
SCALE: 1/2" = 1'

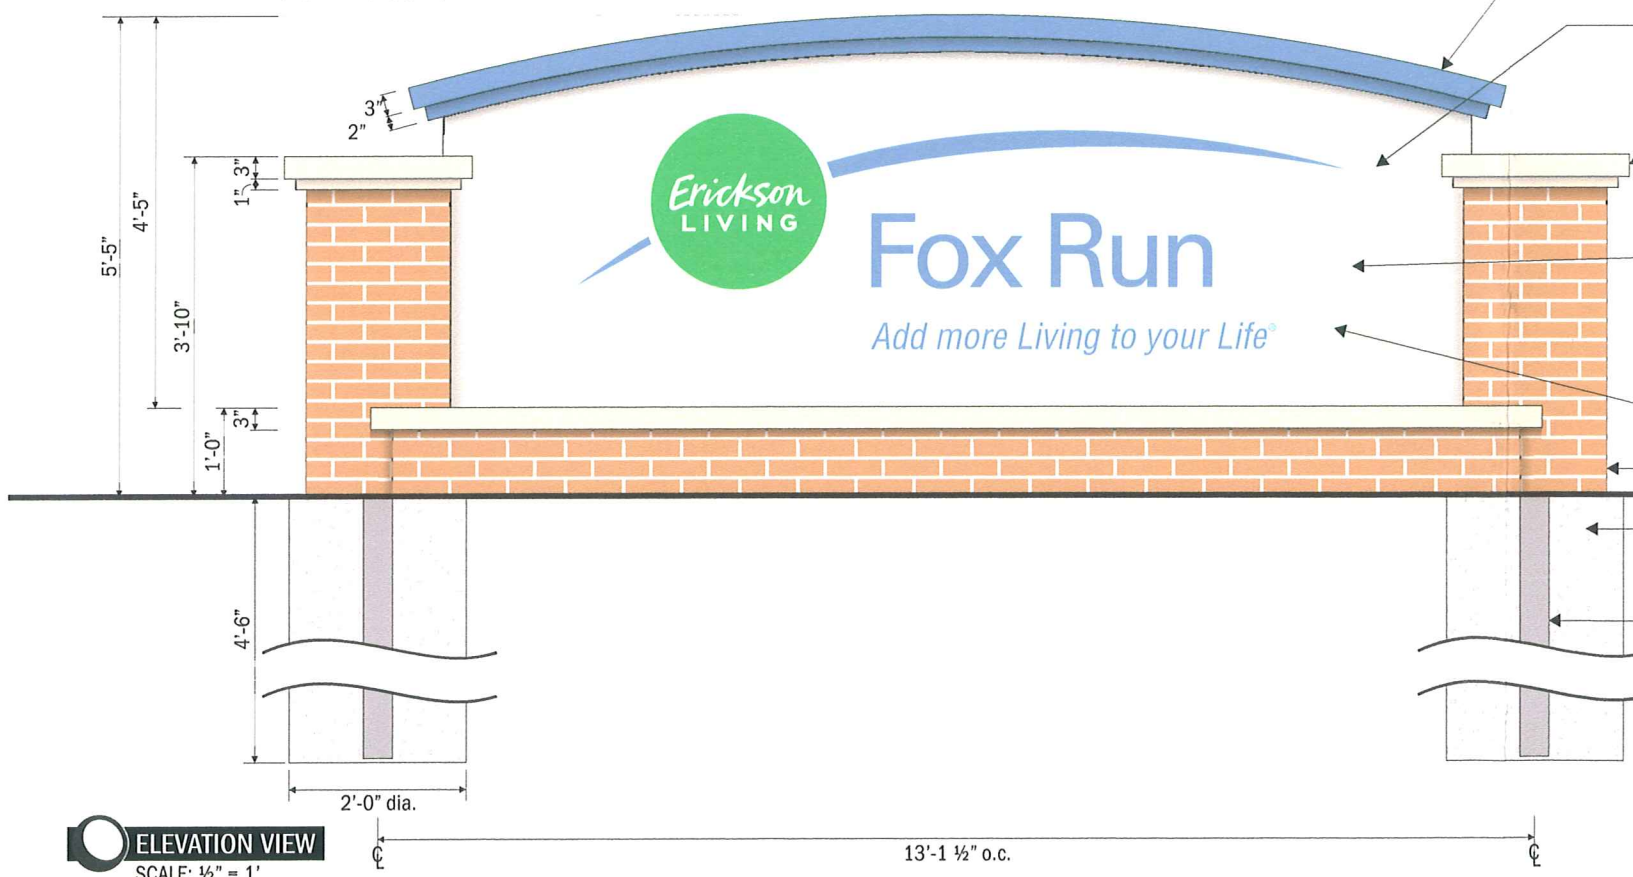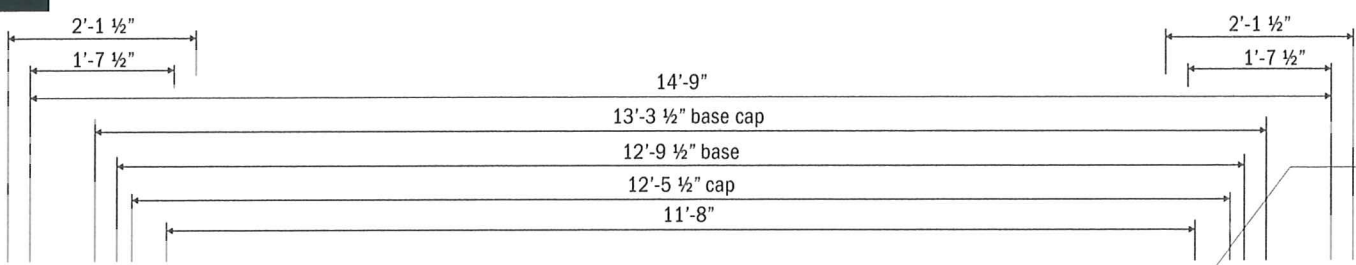

**ELEVATION VIEW**  
SCALE: 1/2" = 1'

COLORS PORTRAYED ARE REPRESENTATIONAL UNLESS NOTED; ACTUAL COLOR SAMPLES AVAILABLE UPON REQUEST.

SIGN TYPE <b>D/F Illuminated Primary Identity</b>	QTY <b>1</b>
<b>46.6 Sq. Ft.</b>	
DRAWING NUMBER <b>3643CS</b>	SHEET NUMBER <b>1 of 3</b>

CUSTOMER NAME <b>Erickson Living</b>	
PHONE NUMBER <b>410-242-2880</b>	
SITE/STORE NAME <b>Fox Run</b>	
CITY/STATE <b>Novi, MI</b>	DRAWING DATE <b>10/26/10</b>
SALES REP <b>RH</b>	ACCT/PROJ MGR <b>Chris S</b>
NAVIGATION NUMBER <b>36884-001</b>	COMPLETION DATE


REVISION HISTORY		
REV. #	DRAWING DATE	DRAWING # REPLACED

ELECTRICAL REQUIREMENTS		
SIGN TYPE	AMPS	VOLTAGE


TIME MANAGEMENT DEVICE		
PHOTO CELL	TIME CLOCK	NONE

**CLIENT/LANDLORD APPROVAL**

<input type="checkbox"/> APPROVED	<input type="checkbox"/> APPROVED AS NOTED	<input type="checkbox"/> DIS-APPROVED REVISE & RESUBMIT
CLIENT SIGNATURE	DATE	
LANDLORD SIGNATURE	DATE	

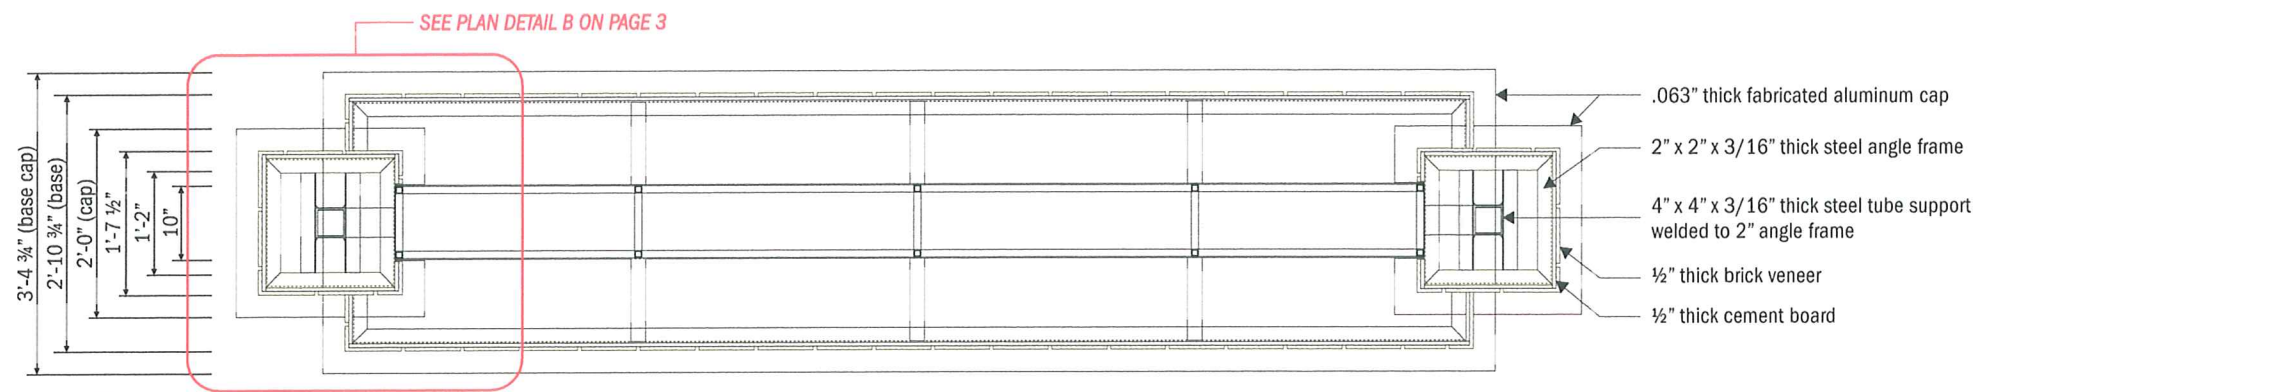

**A PLAN DETAIL**  
SCALE: 1/2" = 1'

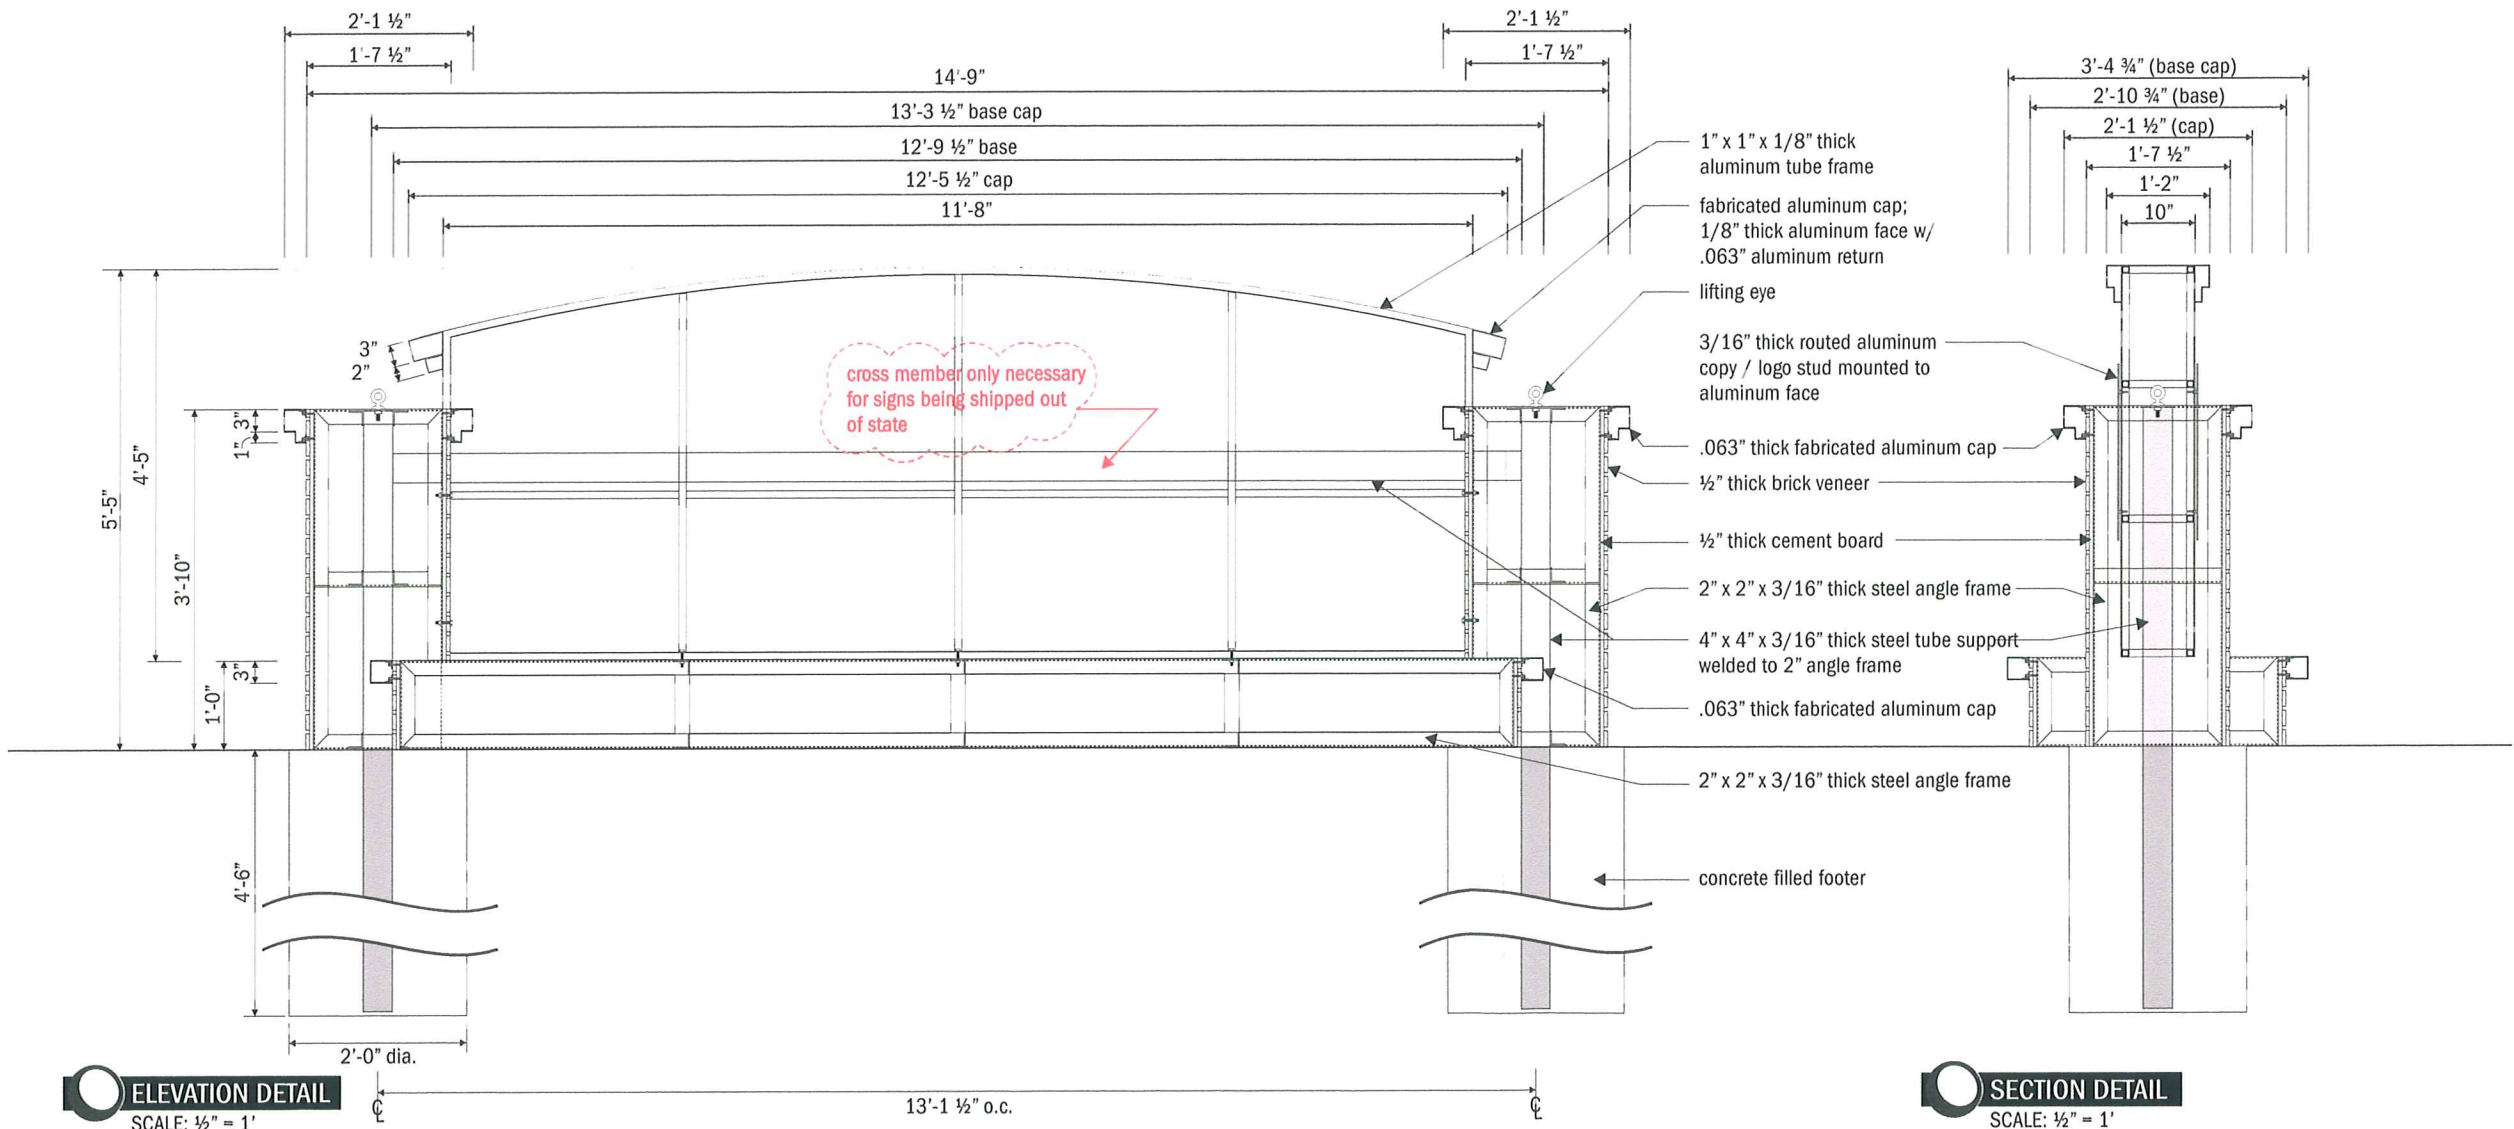

**ELEVATION DETAIL**  
SCALE: 1/2" = 1'

**SECTION DETAIL**  
SCALE: 1/2" = 1'

SIGN TYPE <b>D/F Illuminated Primary Identity</b>	QTY <b>1</b>
DRAWING NUMBER <b>3643CS</b>	SHEET NUMBER <b>2 of 3</b>

COLORS PORTRAYED ARE REPRESENTATIONAL UNLESS NOTED; ACTUAL COLOR SAMPLES AVAILABLE UPON REQUEST.

CUSTOMER NAME	
Erickson Living	
PHONE NUMBER	
410-242-2880	
SITE/STORE NAME	
Fox Run	
CITY/STATE	DRAWING DATE
Novi, MI	10/26/10
SALES REP	ACCT/PROJ MGR
RH	Chris S
NAVIGON NUMBER	COMPLETION DATE
36884-001	


REVISION HISTORY		
REV. #	DRAWING DATE	DRAWING # REPLACED

ELECTRICAL REQUIREMENTS		
SIGN TYPE	AMPS	VOLTAGE


TIME MANAGEMENT DEVICE		
PHOTO CELL	TIME CLOCK	NONE

**CLIENT/LANDLORD APPROVAL**


<input type="checkbox"/> APPROVED	<input type="checkbox"/> APPROVED AS NOTED	<input type="checkbox"/> DIS-APPROVED REVISE & RESUBMIT
CLIENT SIGNATURE		DATE
LANDLORD SIGNATURE		DATE

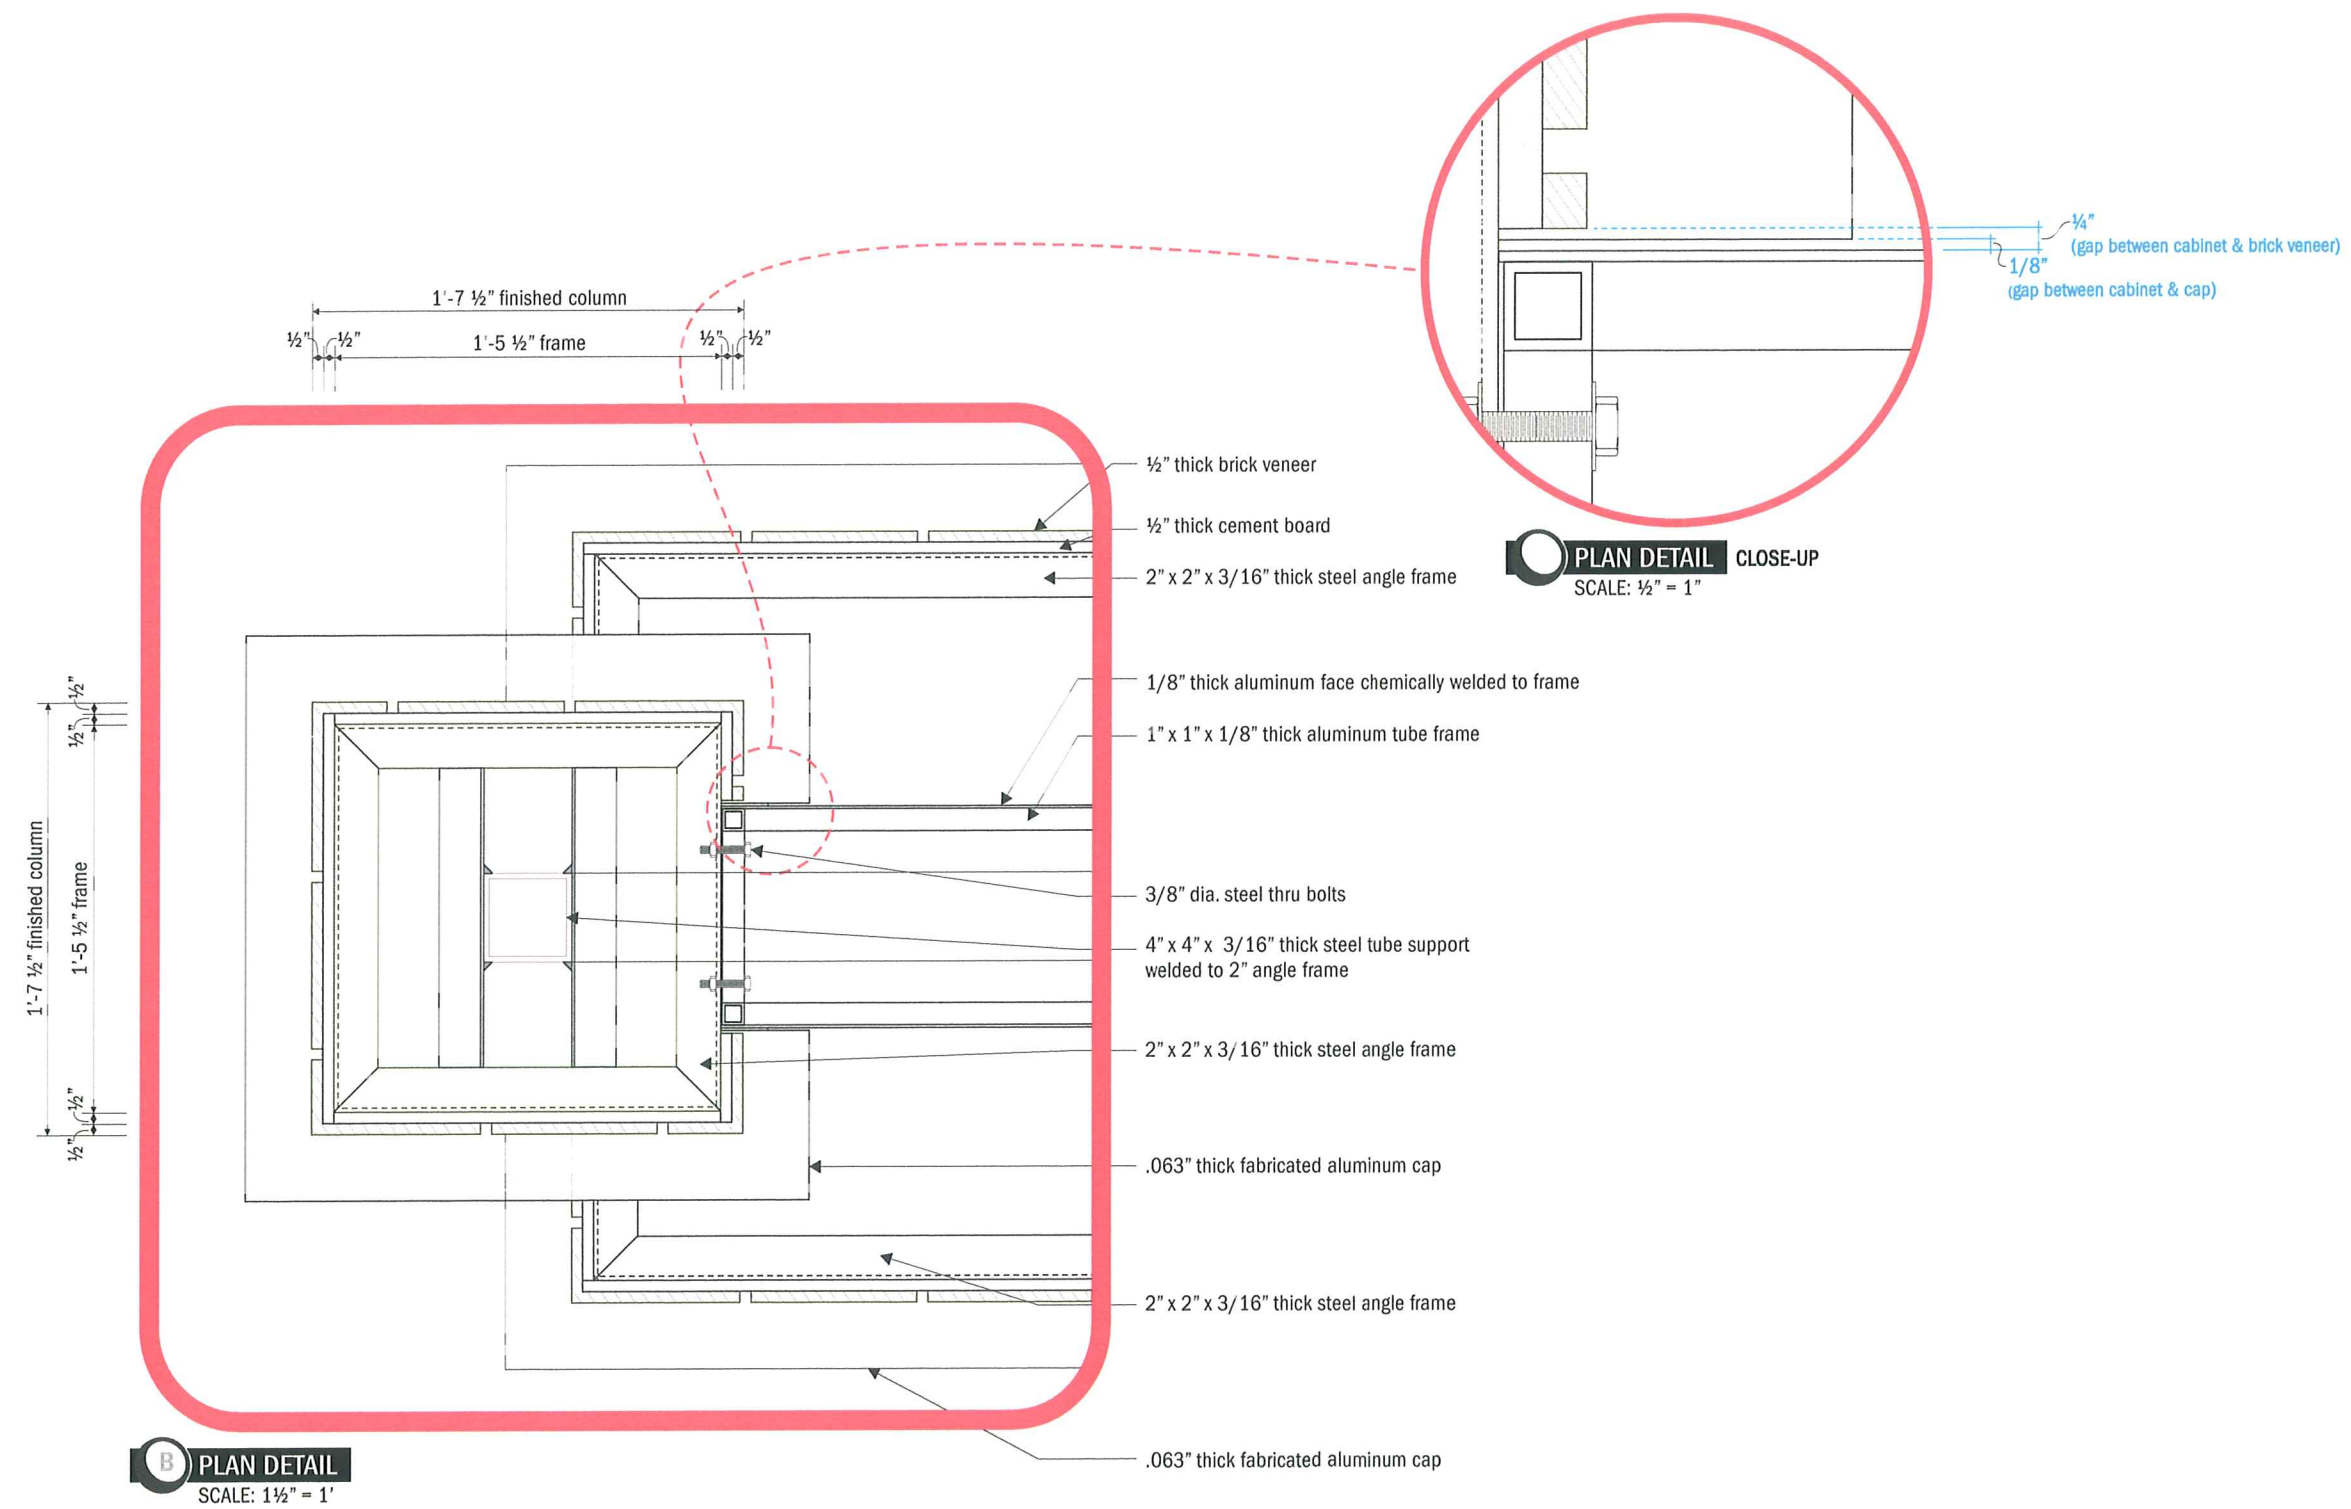


SIGN TYPE	QTY
D/F Illuminated Primary Identity	1
DRAWING NUMBER	SHEET NUMBER
3643CS	3 of 3

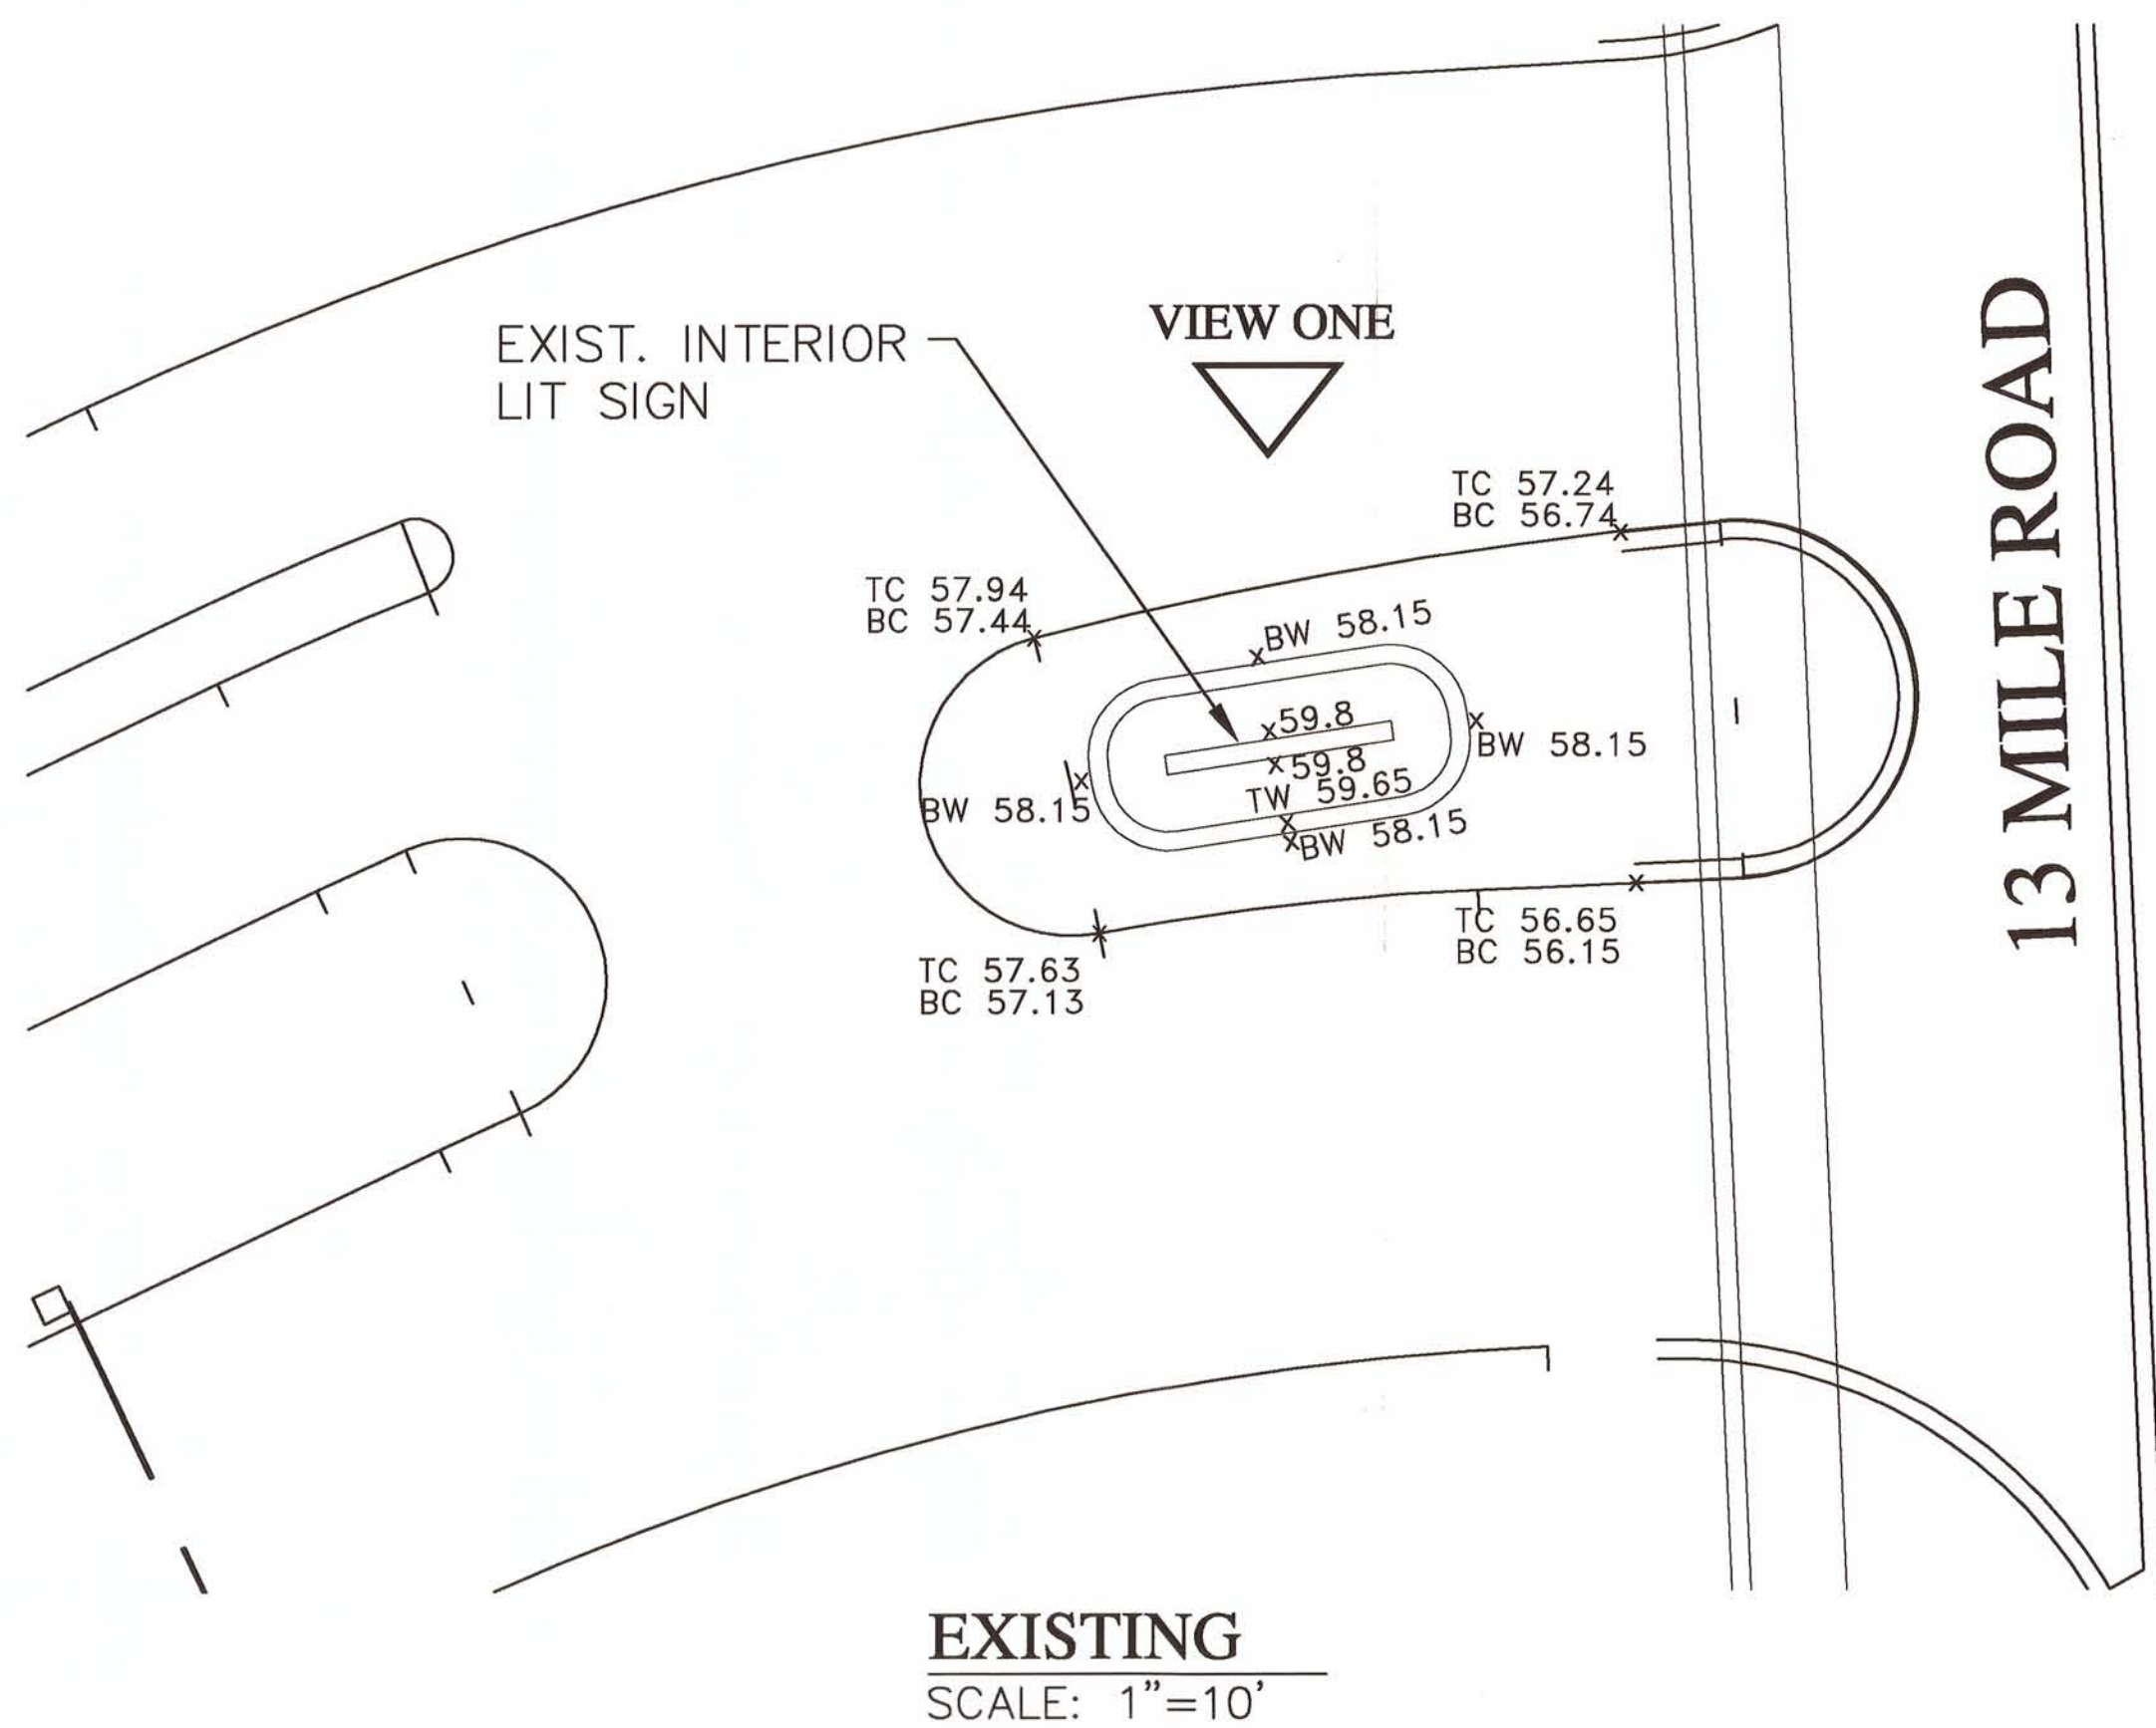

VIEW ONE EXISTING SIGN  
N.T.S.

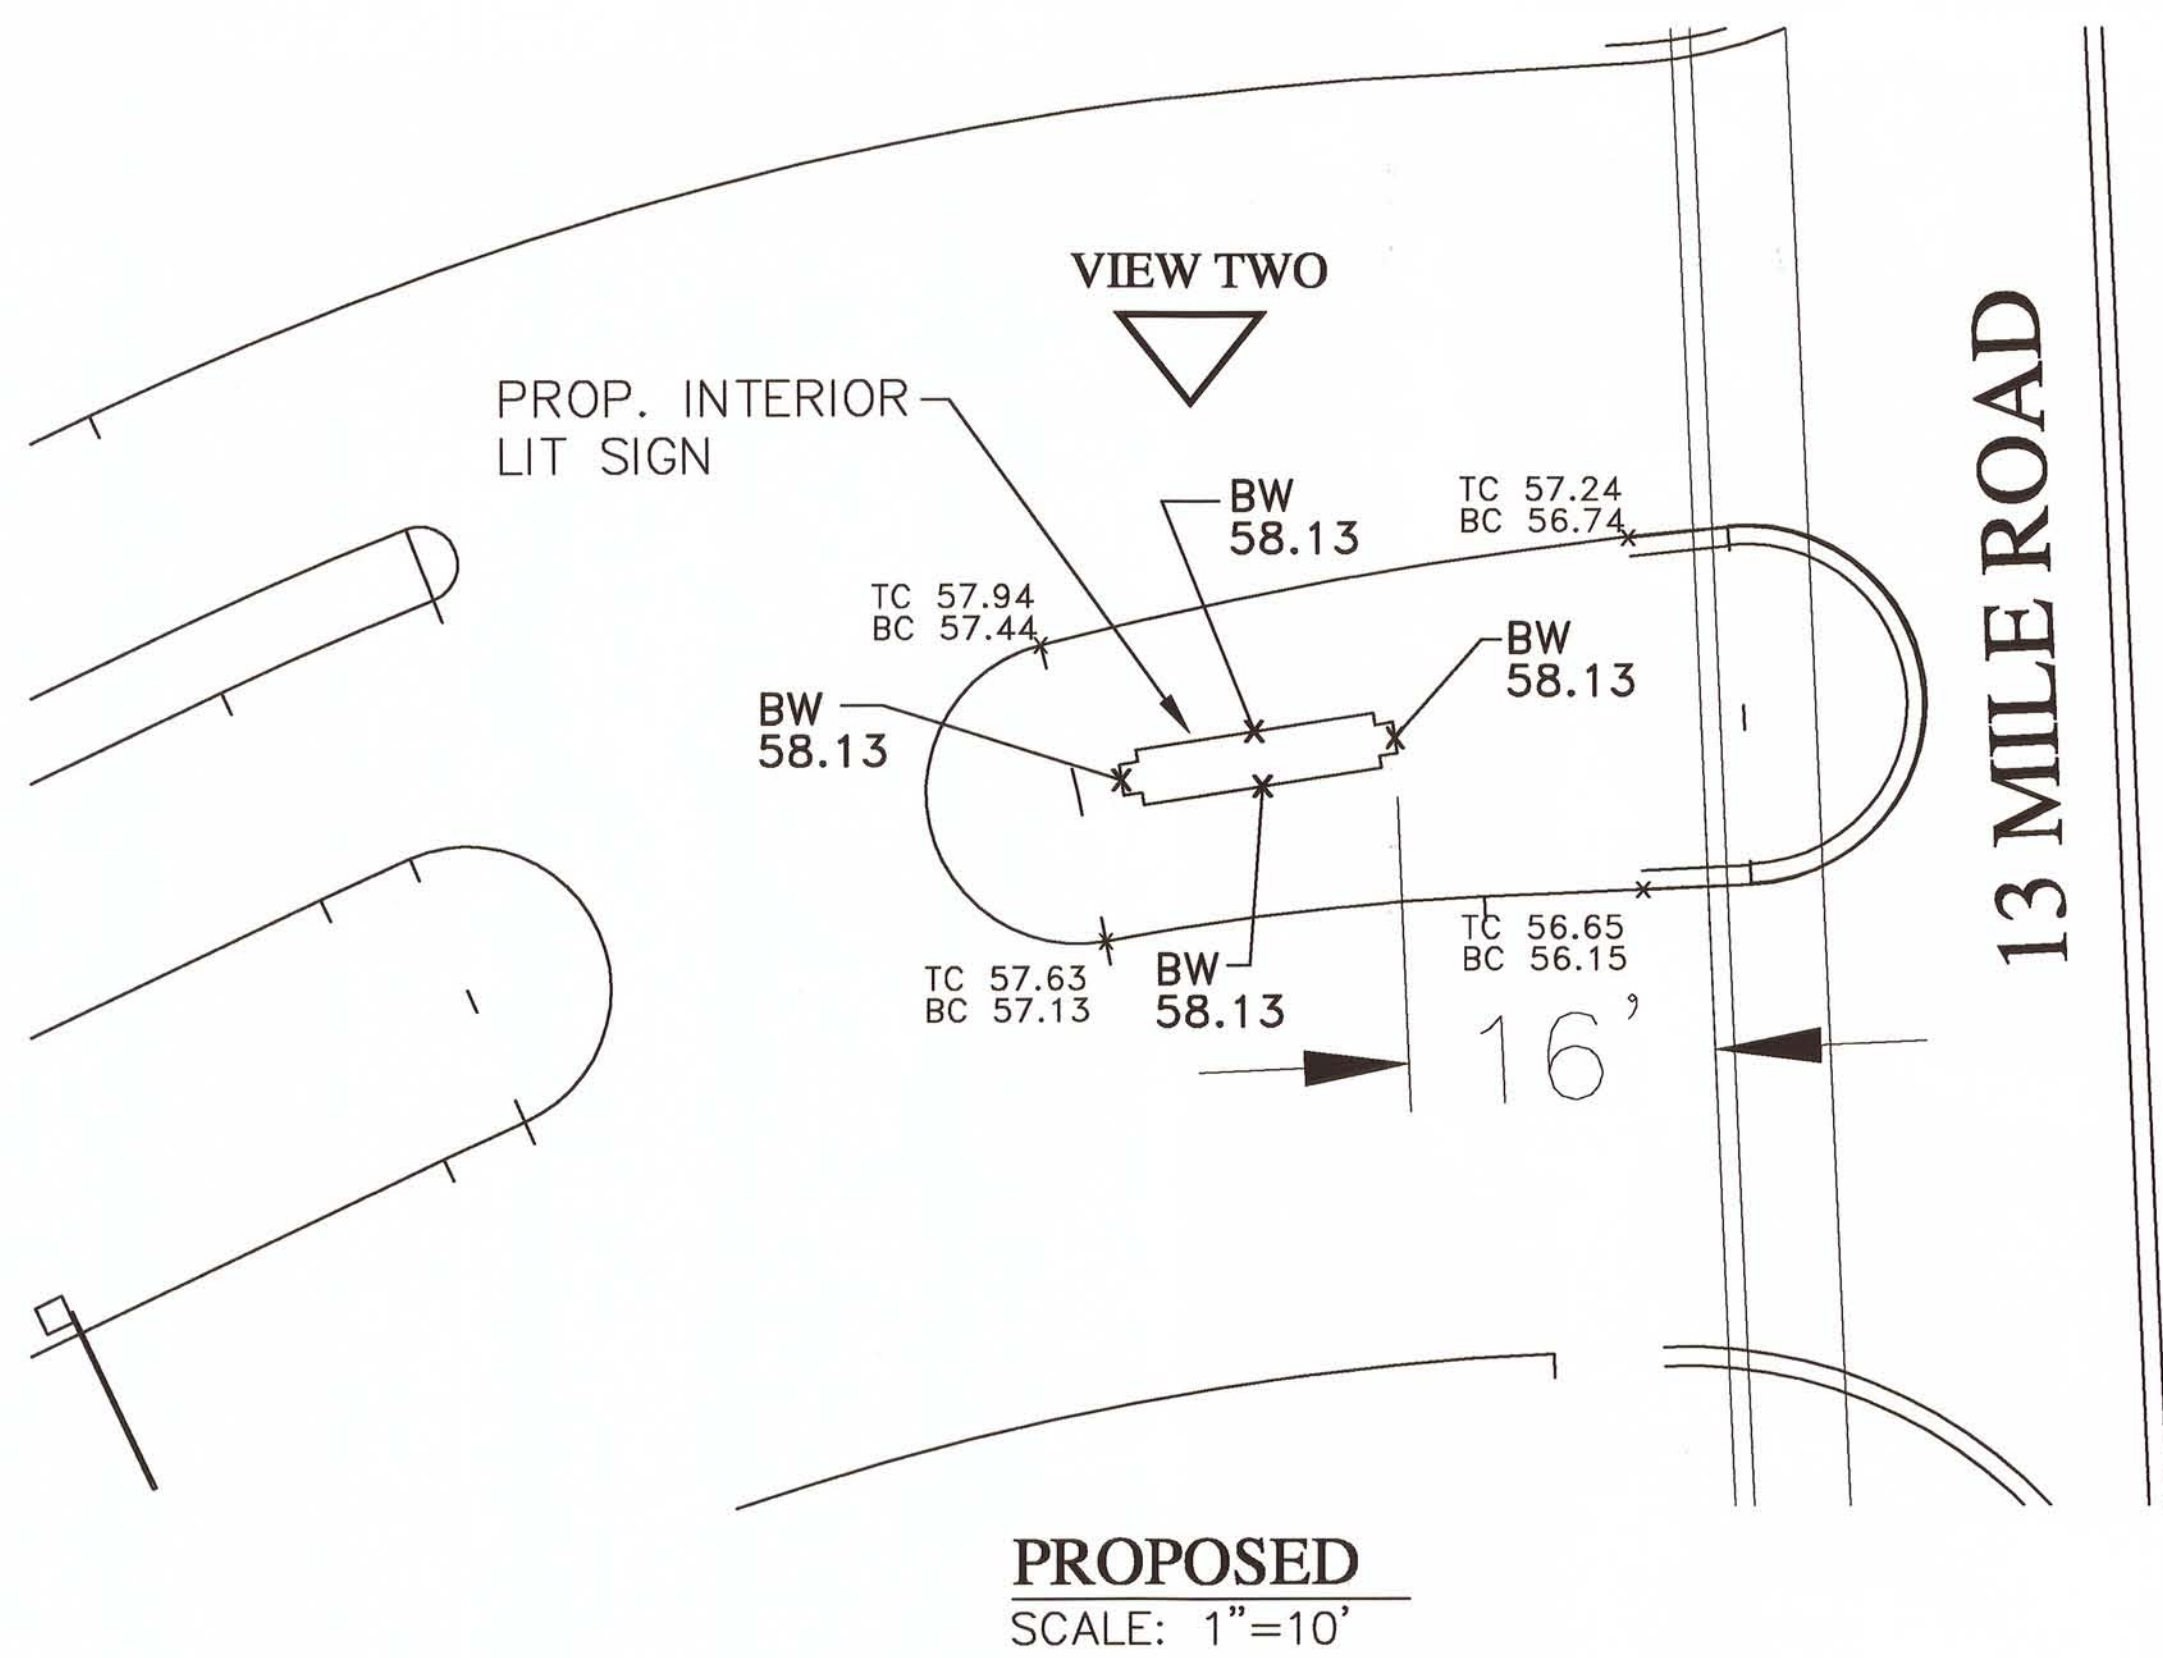

VIEW TWO PROPOSED SIGN  
N.T.S.

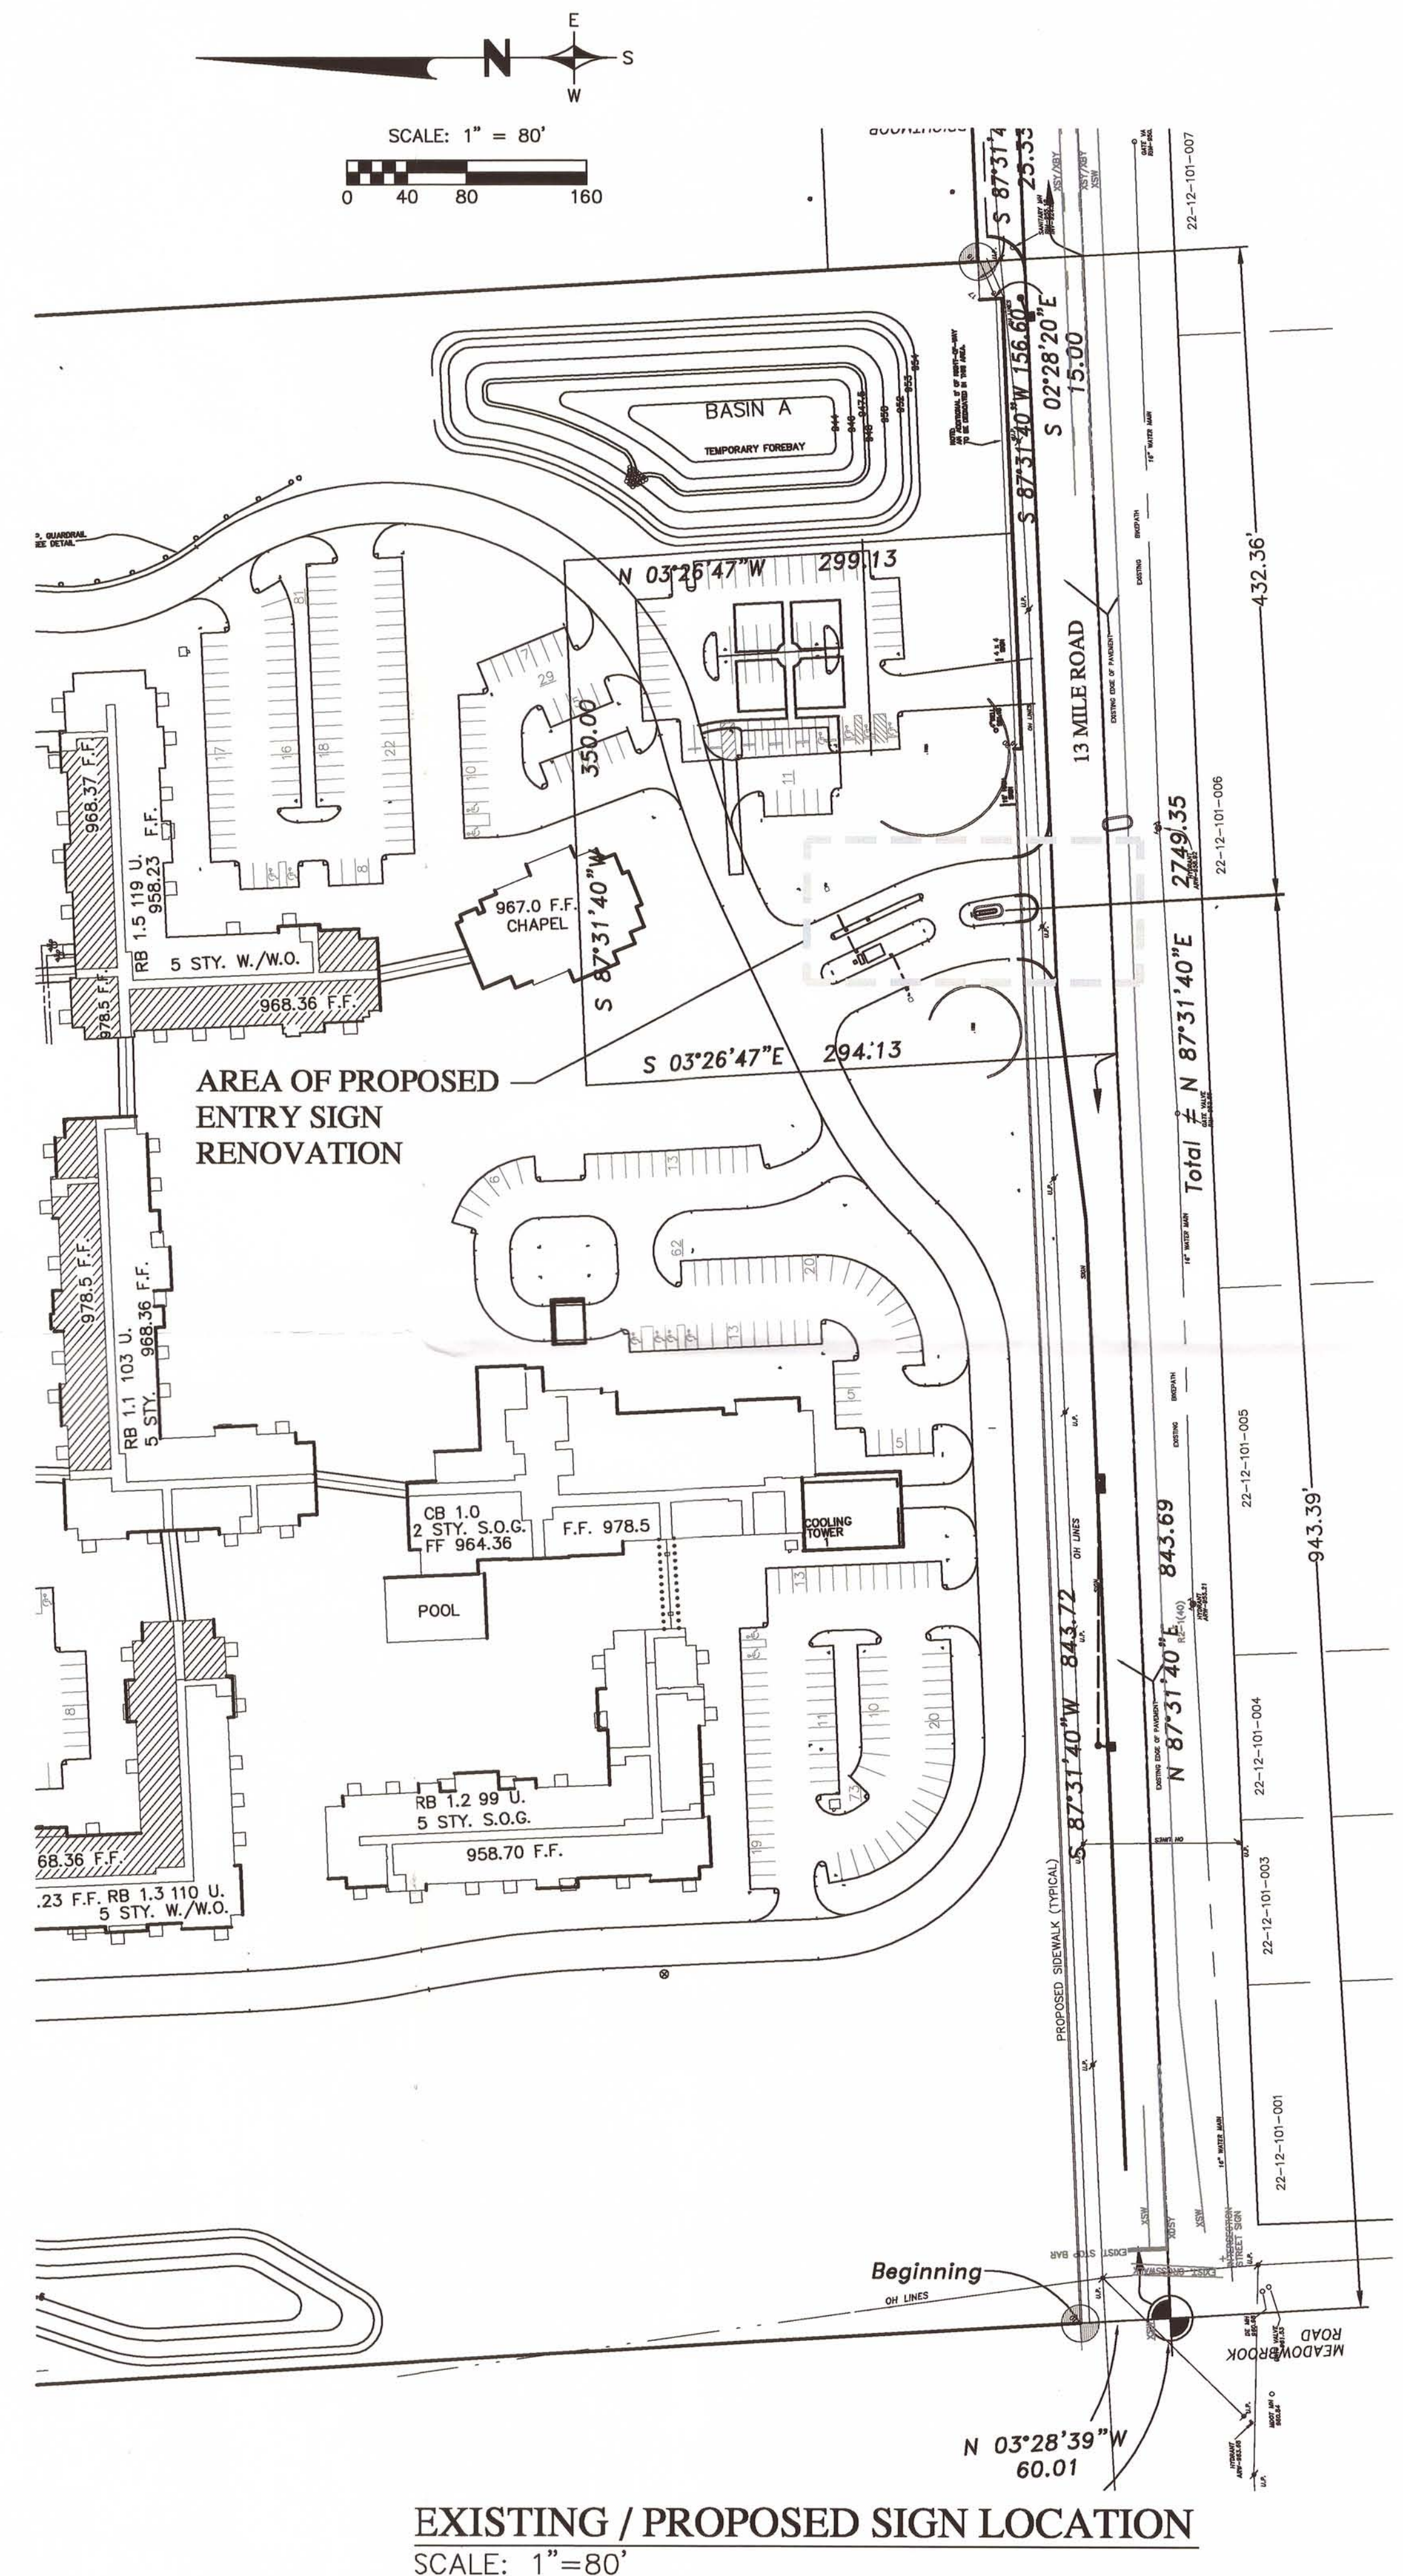

REVISIONS	DATE	BY	REVISIONS	DATE	BY	REVISIONS	DATE	BY	REVISIONS	DATE	BY

**ZEIMET WOZNAK & ASSOCIATES**  
Civil Engineers & Land Surveyors  
5800 GRAND RIVER AVE., SUITE 100  
NEW HUDSON, MICHIGAN 48165  
P: (248) 437-5099 F: (248) 437-5222 www.zeimetwozniak.com

**MISS DIG SYSTEM, INC.**  
THREE FULL WORKING DAYS BEFORE YOU DIG, CALL THE MISS DIG SYSTEM  
1-800-482-7171

PROJECT SPONSOR:  
REDWOOD-ERC NOVI, LLC  
701 MAIDEN CHOICE LANE  
BALTIMORE, MARYLAND 21228

PROPOSED ENTRY SIGN RENOVATION  
FOX RUN  
NOVI MICHIGAN

DATE 10-19-10 SCALE HOR: 1" = 80'  
DESIGNED BY LW VER: 1" = N/A  
DRAWN BY DAB JOB NO. 00144  
SHEET 1

© COPYRIGHT 2010