



GRADING TEMPLATE

- * Fall from B.L. shall be a min. 5% in the first 10' and min. 2% thereafter
- ** Rear and Side yard swale slopes shall be a min. 2%
- *** Maximum Slope on Site 25% (1 on 4)

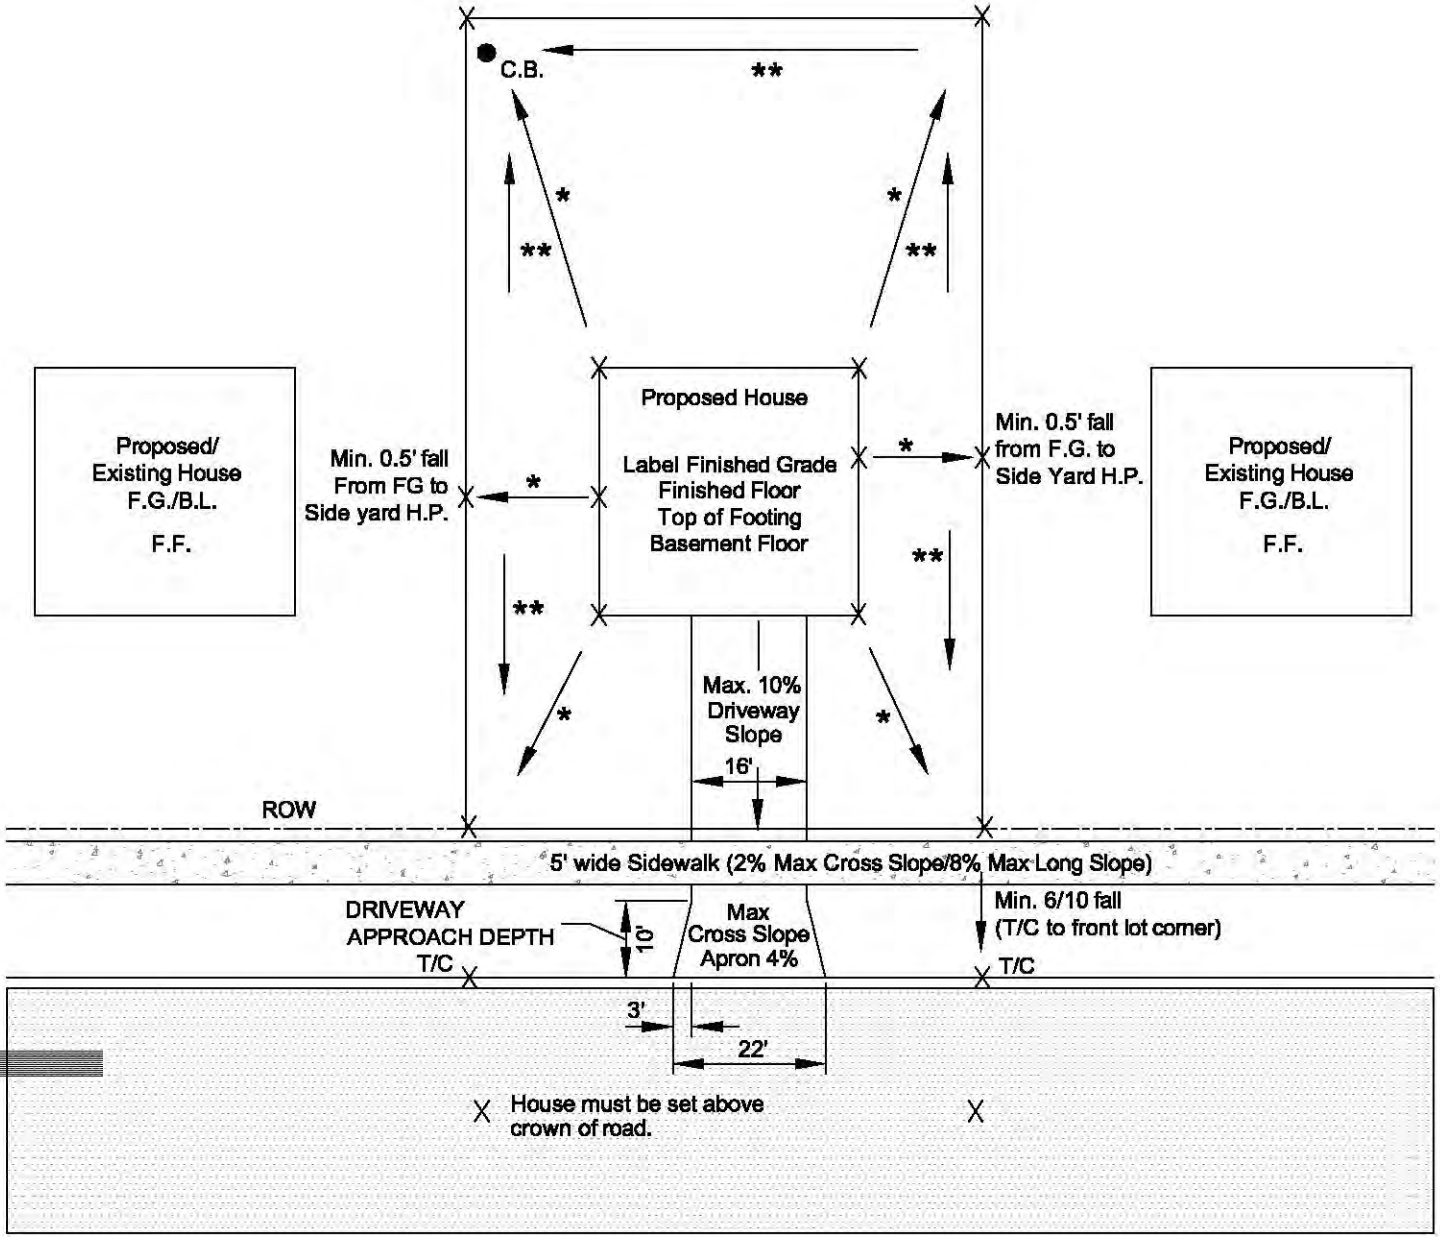

NOT TO SCALE

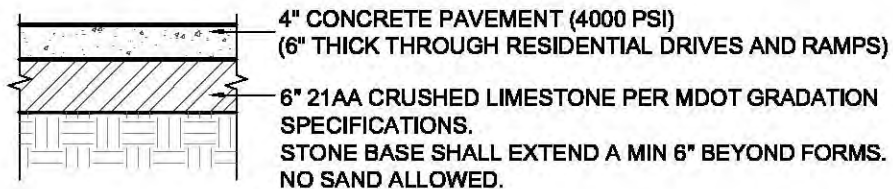

SIDEWALK CROSS-SECTION

NOT TO SCALE