

CITY OF NOVI CITY COUNCIL
OCTOBER 7, 2019

SUBJECT: Approval to award a contract to Great Lakes Power and Lighting for improvements to the Hudson Pump Station, in the amount of \$27,396.36.

SUBMITTING DEPARTMENT: Department of Public Works, Water and Sewer Division

EXPENDITURE REQUIRED	\$27,396.36
AMOUNT BUDGETED	\$36,127
APPROPRIATION REQUIRED	\$0
LINE ITEM NUMBER	592-592.00-976.054

BACKGROUND INFORMATION: Multiple upgrades and improvements are proposed for the Hudson Sanitary Sewer Pump Station, which was constructed in 1991, to bring it up to current standards. The improvements include the addition of the following:

- A redundant plug to allow a secondary generator to be used if the existing generator fails during the time of an emergency.
- A building heater to protect equipment against freezing in the winter.
- Automatic window louvers that will open and close when the generator is running.
- New intrinsically safe lighting inside the building.


RECOMMENDED ACTION: Approval to award a contract to Great Lakes Power and Lighting for improvements to the Hudson Pump Station, in the amount of \$27,396.36.

Hudson Lift Station

Location Map

Meadowbrook Rd

Hudson Lift Station

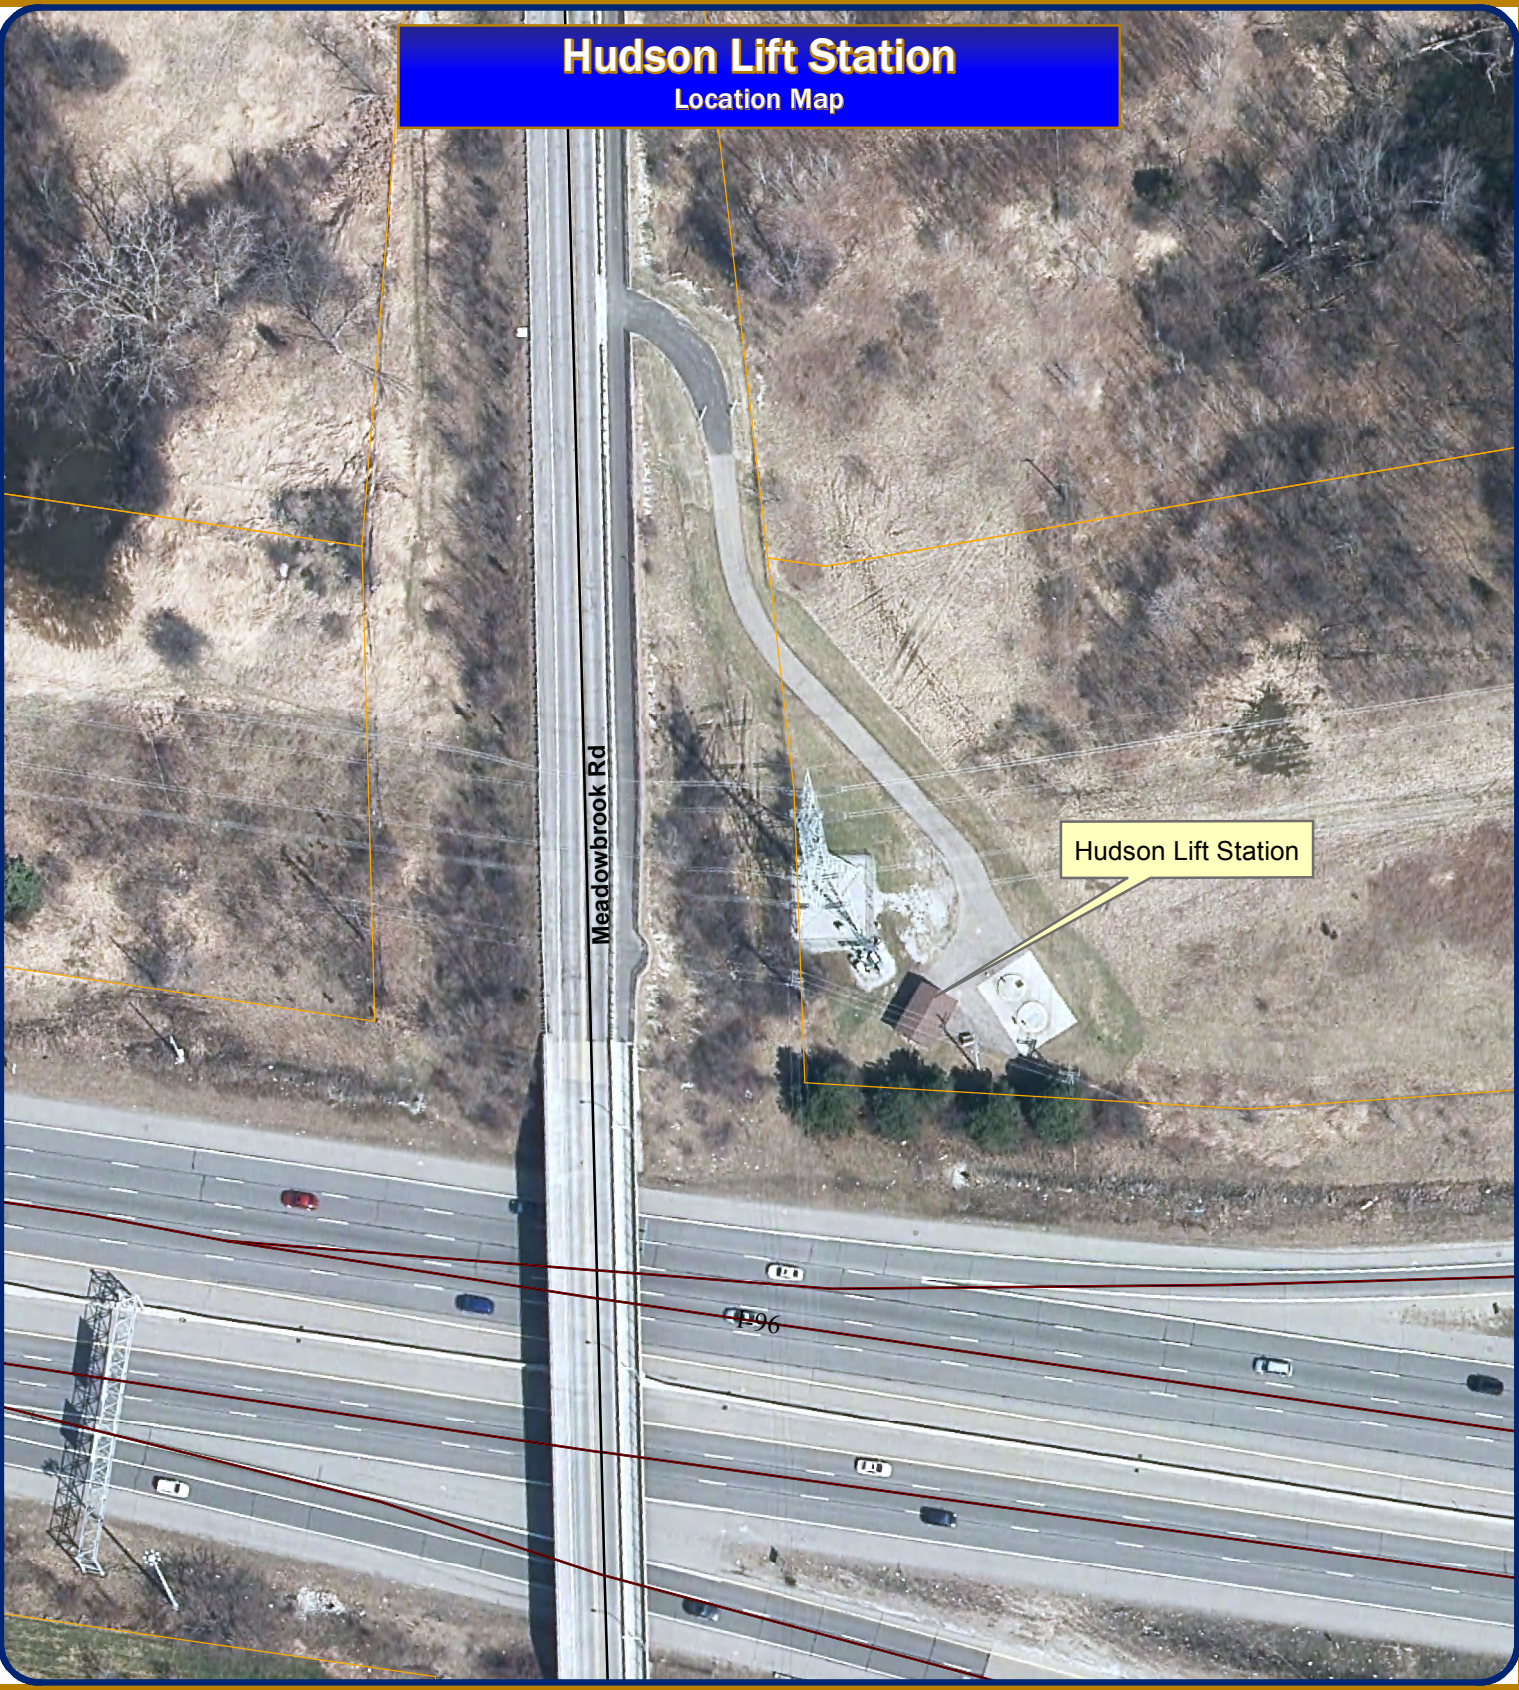

Map Author: Croy
Date: 9/21/16
Project:
Version #:

MAP INTERPRETATION NOTICE

Map information depicted is not intended to replace or substitute for any official or primary source. This map was intended to meet National Map Accuracy Standards and use the most recent, accurate sources available to the people of the City of Novi.

Boundary measurements and area calculations are approximate and should not be construed as survey measurements performed by a licensed Michigan Surveyor as defined in Michigan Public Act 132 of 1970 as amended. Please contact the City GIS Manager to confirm source and accuracy information related to this map.

North arrow icon (N)

Scale bar: 0 15 30 60 90 Feet

1 inch = 90 feet



City of Novi
Engineering Division
Department of Public Services
26300 Lee BeGole Drive
Novi, MI 48375
cityofnovi.org



N 42° 43' 39" ♦ W 82° 41' 81"

Quotation

Date: November 9, 2017

To: City of Novi

Attn. Scott

Project: Work at Hudson site

In accordance with your request we are pleased to quote the electrical installation required for the above referenced project as follows:

- New shop lights
- New wall packs outside
- New louver system
- New electric heater
- Supply and install new generator plug and MTS
- All labor and materials included

Total Price: \$27,396.36

Thank you for the opportunity. If you require additional information please do not hesitate to contact me.

Sincerely,
Alan Thueme
Purchasing agent
Great Lakes Power & Lighting, Inc.
E-mail: athueme@greatlakespwr.com
Cell Ph: 586-855-0960