



CITY OF NOVI CITY COUNCIL
JULY 11, 2022

SUBJECT: Adoption of a Resolution to approve Amendment No. 6 to the Water Service Contract with the Great Lakes Water Authority to renew the contract.

SUBMITTING DEPARTMENT: Department of Public Works, Water & Sewer Division

BACKGROUND INFORMATION:

The City of Novi entered a 30-year contract with the Great Lakes Water Authority (GLWA), then the Detroit Water and Sewerage Department, in June 2009 for the supply of drinking water to the City. GLWA then meets with all their water customers on a 4-year cycle to review the water service contracts, giving the opportunity to make any operational adjustments deemed appropriate.

Following the review of Novi's water usage patterns, staff has determined that no adjustments to the contract are appropriate at this time. In 2018, the Maximum Day usage value was adjusted to realize financial savings. The Maximum Day value refers to the amount of daily water usage permitted per the GLWA contract. The other contract parameter periodically reviewed is the Peak Hour value, which refers to the maximum allowed rate of flow over any one-hour period. Novi reduced the Peak Hour value in 2015 following the construction of the water storage facility at Twelve Mile and West Park Drive, resulting in a substantial reduction in the rates charged by GLWA.

Over the last few years with the addition of water storage, advances in system monitoring technology, and improved operational efficiencies, Novi has been able to control rate increases for water customers by lowering the contract values. The table below summarizes the original contract values, the previous amendments, and the currently proposed amendment:

Amendment	Maximum Day Flow (MGD)	Peak Hour Flow (MGD)
Original Contract	18.6	34.5
Amendment No. 1	16.8	24.5
Amendment No. 2	17.5	28.0
Amendment No. 3	17.9	28.6
Amendment No. 4	19.0	19.0
Amendment No. 5	17.0	19.0
Amendment No. 6 (currently proposed amendment)	17.0	19.0

MGD – Million Gallons Per Day

Amendment No. 6 to the Water Service Contract has been reviewed by the City Attorney's office (Beth Saarela, June 28, 2022).

RECOMMENDED ACTION: Adoption of a Resolution to approve Amendment No. 6 to the Water Service Contract with the Great Lakes Water Authority to renew the contract.

CITY OF NOVI
COUNTY OF OAKLAND, MICHIGAN

RESOLUTION OF APPROVAL

AMENDMENT NO. 6 TO WATER SERVICE CONTRACT

Minutes of a meeting of the City Council of the City of Novi, County of Oakland, Michigan, held in the City Hall of said City on July 11, 2022, at 7 o'clock P.M. Prevailing Eastern Time.

PRESENT: Councilmembers _____

ABSENT: Councilmembers _____

The following preamble and Resolution were offered by Councilmember _____ and supported by Councilmember _____.

WHEREAS: Great Lakes Water Authority (GLWA) owns and operates a public water supply system that supplies potable water to the City of Novi; and,

WHEREAS: on June 1, 2009, the City of Novi approved a Water Service Contract with the City of Detroit (which Detroit later assigned to GLWA) that reflects the terms and conditions governing the purchase and delivery of potable water to the City of Novi by GLWA; and,

WHEREAS: the Water Service Contract has been amended by approval of the Novi City Council on November 22, 2010, January 7, 2013, and October 28, 2013, December 21, 2015, August 27, 2018; and,

WHEREAS: GLWA has established a "reopener" schedule to review the Water Service Agreement on a four-year cycle to provide an opportunity for a periodic adjustment in the City of Novi's contract values to reflect the City's recent trends in water usage;

WHEREAS: the Water Service Contract provides a means for all customers to have a long-term supply of potable water that meets or exceeds State of Michigan and federal regulatory requirements for drinking water quality and safety, and at the lowest reasonable rates; and,

WHEREAS: proposed Amendment No. 6 to the Water Service Contract reviews three primary parameters (annual volume, maximum day usage, and peak hour usage) to reflect an accurate estimate of actual usage and flow rates; and,

WHEREAS: WHEREAS: Article 5, Section 5.07 of the Contract provides for periodic amendments to annual volume, maximum day usage, and peak hour usage values assigned to the City based on updated water usage data; and,

WHEREAS: the Parties seek to amend the Contract by mutual agreement pursuant to Section 5.07 of the Water Service Contract.

NOW, THEREFORE, IT IS THEREFORE RESOLVED, that the City Council and the City of Novi requests that the terms of the Water Service Contract with GLWA defines and includes Amendment No. 6.

AYES:

NAYES:

RESOLUTION DECLARED ADOPTED.

Cortney Hanson, City Clerk

CERTIFICATION

I hereby certify that the foregoing is a true and complete copy of a resolution adopted by the City Council of the City of Novi, County of Oakland, and State of Michigan, at a regular meeting held this _____ day of _____, 2022, and that public office of said meeting was given pursuant to and in full compliance with Act No. 267, Public Acts of Michigan, 1976, and that the minutes of said meeting have been kept and made available to the public as required by said Act.

Cortney Hanson, City Clerk
City of Novi

ELIZABETH KUDLA SAARELA
esaarela@rsjalaw.com

27555 Executive Drive, Suite 250
Farmington Hills, Michigan 48331
P 248.489.4100 | F 248.489.1726
rsjalaw.com



ROSATI | SCHULTZ
JOPPICH | AMTSBUECHLER

June 28, 2022

Ben Croy, City Engineer
City of Novi
Department of Public Works
Field Services Complex
26300 Lee BeGole Drive
Novi, MI 48375

RE: Great Lakes Water Authority – Amendment No. 6 to Water Service Contract and Resolution

Dear Mr. Croy:

We have reviewed the proposed Amendment No. 6 to Water Service Contract and corresponding Resolution of Approval that have been provided by the Great Lakes Water Authority (GLWA) for the purpose of incorporating updated Exhibits establishing the City's system boundaries, protected annual volume, water pressure range, and flow rate. The updated exhibits are intended to reflect any recent changes in the scope of and types of water systems improvements made, owned, and maintained by the City since the last Contract Amendment. The projected annual volume, pressure range, and flow rate confirm the City's system needs and help to establish the City's billing rate from GLWA. You have confirmed that none of this data has changed from the City's current approved contract provisions and that the Amendment will re-establish the same factor for the upcoming four (4) years of the Contract. Per the existing contract, the City may "re-open" a review of these factors with GLWA in the event that the City's makes or experiences and significant changes to its system operations before the next regularly scheduled review and amendment cycle.

The only additional update to the contract terms is to delete Section 5.06 from the existing contract for the reason that the City is no longer required to take or pay for a minimum volume on an annual basis because all of GLWA's fixed costs of operation, maintenance and improvement to its overall system have been factored into the fixed portion of the monthly rate and are no longer commodity based.

The Resolution provided is a standard Resolution to approve the Contract Amendment. We see no legal impediment to approval of Amendment No. 6 to the Water Service Contract or the corresponding Resolution, and they may be placed on an upcoming City Council Consent Agenda for approval.

Please feel free to contact me with any questions or concerns in regard to this matter.

Ben Croy, City Engineer
City of Novi
Department of Public Works
June 28, 2022
Page 2

Very truly yours,

ROSATI SCHULTZ JOPPICH
& AMTSBUECHLER PC



Elizabeth Kudla Saarela

EKS
Enclosure

C: Cortney Hanson, Clerk (w/Enclosure)
Jeffrey Herczeg, Director of Public Works (w/Enclosure)
Thomas R. Schultz, Esquire (w/Enclosure)

**AMENDMENT NO. 6 TO WATER SERVICE CONTRACT
BETWEEN
GREAT LAKES WATER AUTHORITY
AND
CITY OF NOVI**

This Amendment No. 6 (“Amendment”) is made between the Great Lakes Water Authority, a municipal authority and public body corporate (“GLWA”), and the City of Novi, a municipal corporation (“Member Partner”). GLWA and Member Partner are collectively referred to as the “Parties”.

RECITALS

- A. GLWA leases, operates, and maintains the public water supply system owned by the City of Detroit (“System”); and
- B. On July 21, 2009, the Parties entered a Water Service Contract (“Contract”) reflecting the terms and conditions governing the delivery and purchase of potable water, as subsequently amended and assigned; and
- C. GLWA has determined that its charge methodology renders irrelevant the “minimum take or pay” terms of Section 5.06 of the Contract; and
- D. Article 15 of the Contract permits the Parties to amend the Contract by mutual agreement; and
- E. In consideration of the mutual undertakings of the Parties and for the benefit of the public, it is the mutual desire of the Parties to enter this Amendment to amend the Contract as set forth in detail in the following sections.

ACCORDINGLY, THE PARTIES AGREE AS FOLLOWS:

1. Section 5.06 of the Contract is deleted in its entirety.
2. Exhibit A of the Contract is amended by deleting in its entirety the existing Exhibit A and substituting the attached Exhibit A in its place.
3. Exhibit B of the Contract is amended by deleting in its entirety the existing Exhibit B and substituting the attached Exhibit B in its place.
4. Except for the provisions of the Contract specifically contained in this Amendment, all other terms, conditions, and covenants contained in the Contract shall remain in full force and effect and as set forth in the Contract.
5. This Amendment to the Contract shall be effective and binding upon the Parties when it is signed and acknowledged by the duly authorized representatives of both Parties and is approved by Member Partner’s governing body and the GLWA Board of Directors.

Accordingly, GLWA and Member Partner, by and through their duly authorized officers and representatives, have executed this Amendment.

City of Novi:

By: _____

Robert J. Gatt
Mayor

By: _____

Cortney Hanson
City Clerk

APPROVED BY
NOVI CITY COUNCIL ON: _____
Date

Great Lakes Water Authority:

By: _____

Chief Executive Officer

Dated: _____

APPROVED BY
GLWA BOARD OF DIRECTORS ON: _____
Date

APPROVED AS TO FORM BY
GLWA GENERAL COUNSEL ON: _____
Signature/Date


EXHIBIT A

Customer's Water Distribution Points

This Exhibit contains the following information:

1. The corporate limits of Customer;
2. The agreed upon water Service Area of Customer which (a) may or may not be entirely within the corporate limits of Customer and (b) which may or may not include the entire area within the Customer's corporate limits;
3. The specific location of the Water Distribution Points, including any Board approved emergency connections;
4. The designation of appurtenances to be maintained by Customer and those to be maintained by the Board; and
5. A list of any closed meter locations.

COMMERCE TOWNSHIP

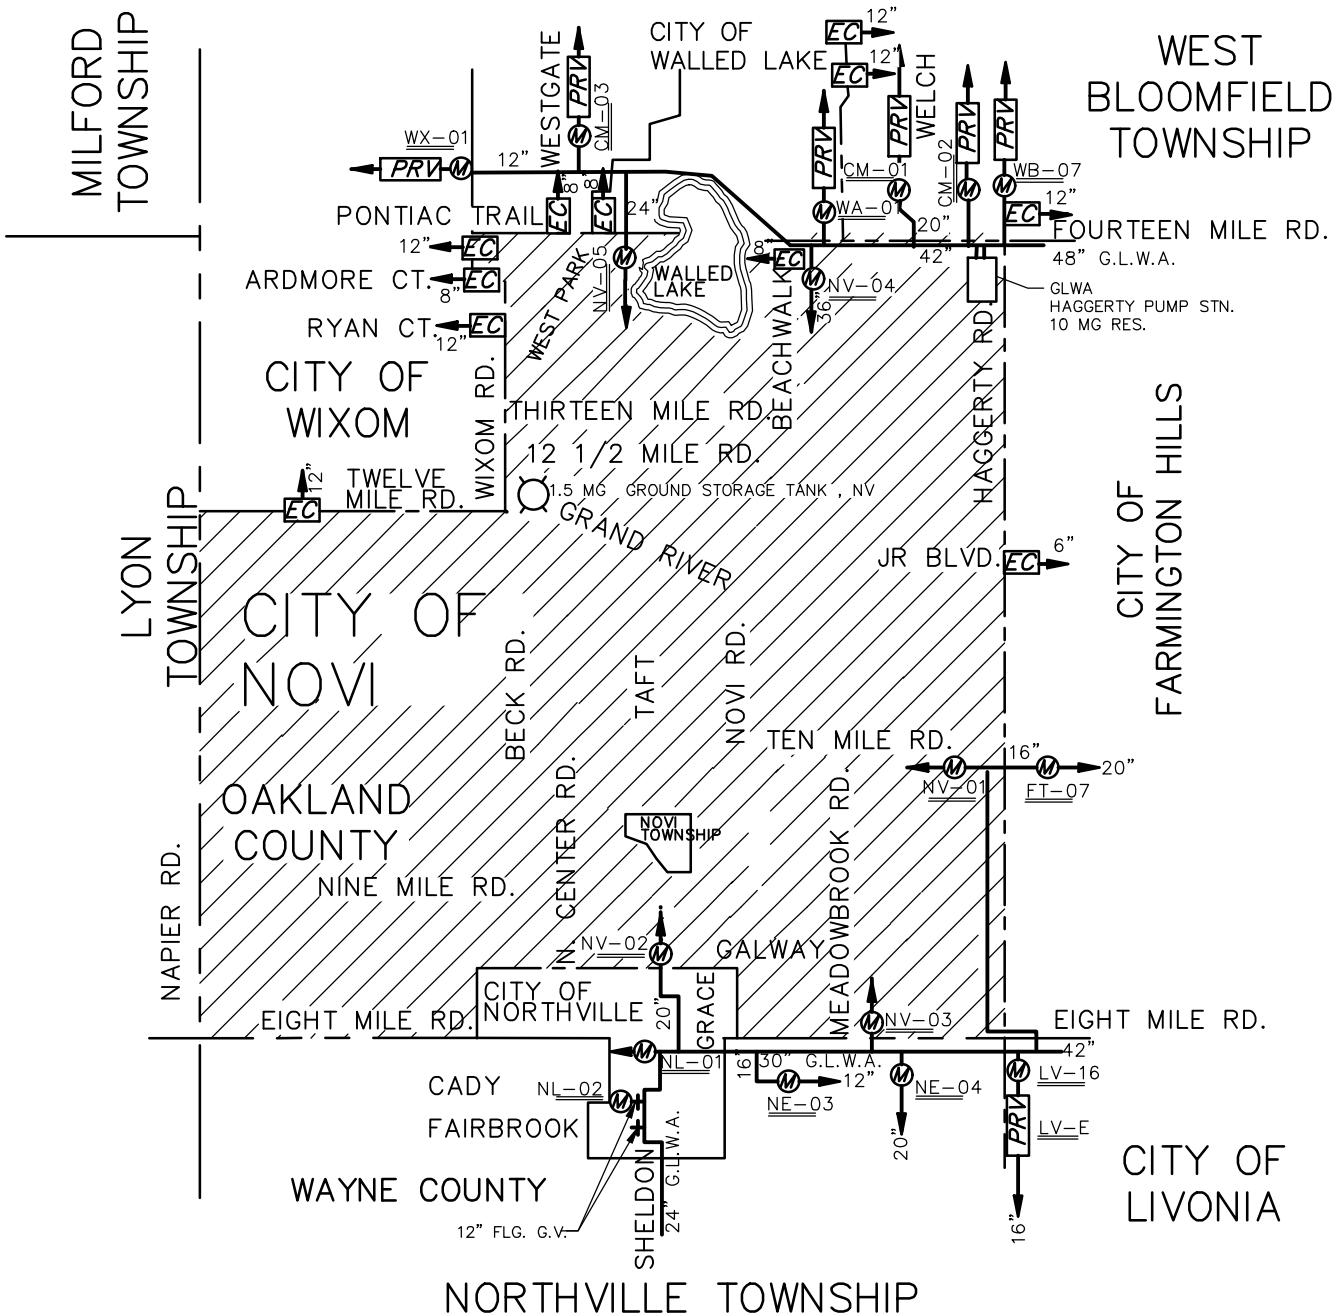

LEGEND

SYMBOL	DESCRIPTION
(M)	GLWA METER PIT
[PRV]	PRV
[EC]	EMERGENCY CONNECTION
(Q)	GROUND STORAGE TANK

SYMBOL	DESCRIPTION
/ \ / \ / \ /	SERVICE AREA
—	CITY-TWP LINE
—	CITY OR TWP. LINE

EXHIBIT-A

SERVICE AREA LOCATION MAP

CITY OF NOVI

EXHIBIT A

City of Novi Emergency Connections:

Connection to Farmington Hills

6" GV&W at the intersection of Haggerty Road and JR Blvd

Connection to Walled Lake

8" GV&W at the intersection of Fourteen Mile Road and Beachwalk Drive

8" GV&W at the Windward Bay condominiums

8" GV&W at Pontiac Trail west of West Park Drive

Connection to Wixom

8" GV&W at the intersection of Beck Road and Ardmore Court

12" GV&W on Beck Road at Shoppes at The Trail

12" GV&W on Twelve Mile Road near Pinewood

12" GV&W on Ryan Court west of Hudson Drive

Connection to GLWA

16" GV&W at the intersection of Fourteen Mile Road and Decker between the GLWA 42" main and the Novi 16" main. Valve to be operated only by GLWA staff.


City of Novi Water Customers Outside Municipal Limits:

48385 Eight Mile Rd. Northville Twp.

City of Novi Master Meters Not In Service:

None.

EXHIBIT-A
NV-01
TEN MILE RD. AND HAGGERTY
CITY OF NOVI

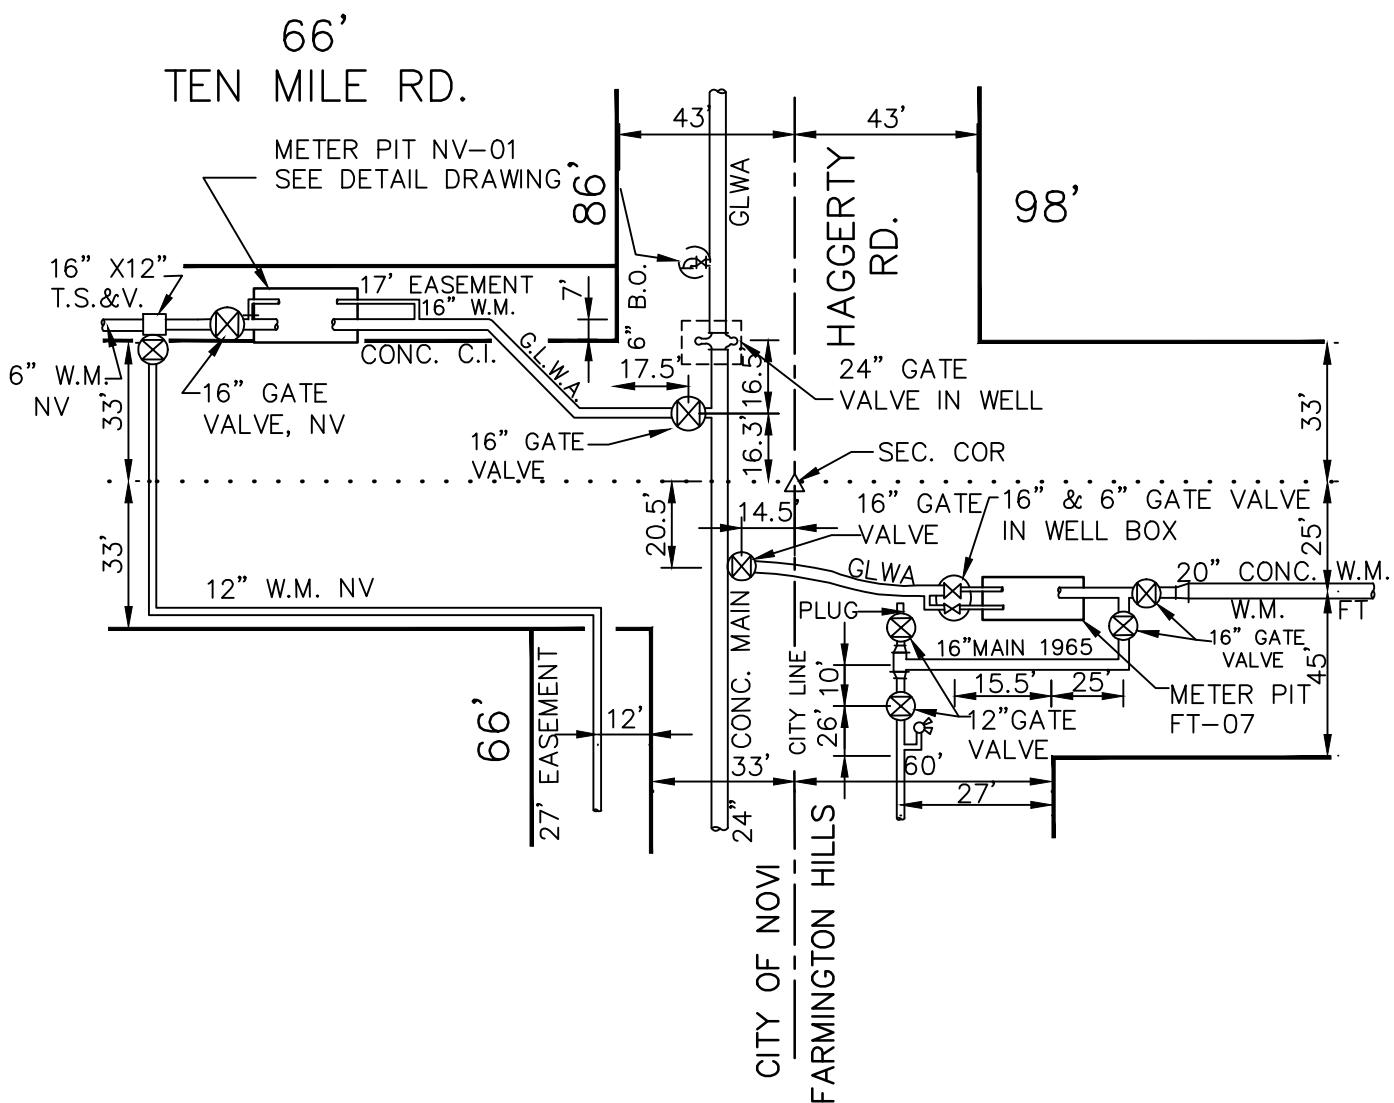

NV-NOVI OWNERSHIP
AND MAINTENANCE


FT-FARMINGTON HILLS
OWNERSHIP AND MAINTENANCE

GLWA— GREAT LAKES WATER AUTHORITY
OPERATION AND MAINTENANCE
(CITY OF DETROIT OWNERSHIP)

LOCATIONS SUBJECT TO
VERIFICATION IN THE FIELD.

NV
01

EXHIBIT-A
NV-01
TEN MILE RD. AND HAGGERTY
CITY OF NOVI

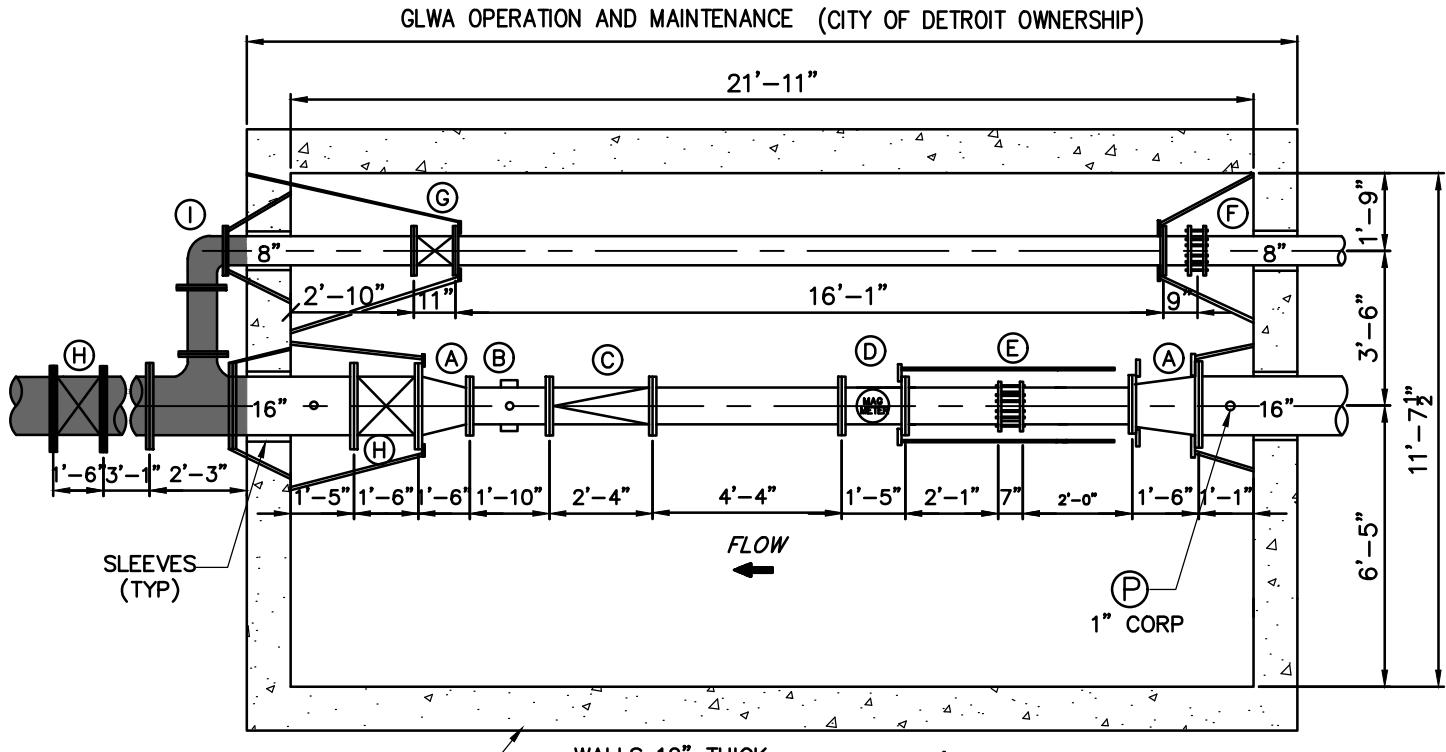

CITY OF NOVI O&M

METER PIT DETAIL

NOT TO SCALE



LEGEND

TAG	QTY	DESCRIPTION	SIZE
A	2	CONCENTRIC REDUCERS, D.I.	16"x10"
B	1	DUCTILE IRON TEE	10"X3"
C	1	CHECK VALVE	10"
D	1	ABB MAG METER	10"
E	1	DRESSER STYLE 38 COUPLING	10"
F	1	DRESSER STYLE 38 COUPLING	8"
G	1	GATE VALVE	8"
H	2	GATE VALVE	16"
I	1	90° ELBOW	8"


TYPICAL PRESSURE LOSS THRU METER	
METER TYPE	P.S.I. LOSS
VENTURI	1 - 2
MAG	0
TURBINE	4 - 6

(P)-UPSTREAM PRESSURE TRANSMITTER,
 G.L.W.A. OPERATION & MAINTENANCE
 (CITY OF DETROIT OWNERSHIP)

ADDRESS _____ 24200 HAGGERTY ROAD
 FEED TO _____ CITY OF NOVI
 FEED FROM _____ G.L.W.A. TRANS. MAIN
 TYPE OF METER _____ ABB MAG METER
 SIZE OF METER _____ 10"
 METER NUMBER _____ 3K6200067703
 DATE METER SET _____ DECEMBER 8, 2012
 METER PIT CONST & SIZE _____ REINFORCED CONCRETE 21'-11" X 11'-7.5" I.D.
 GATE BOOK No _____ W-1401
 REMARKS _____ NONE

NOV
01

EXHIBIT-A
NV-02
NORTH CENTER STREET
CITY OF NOVI

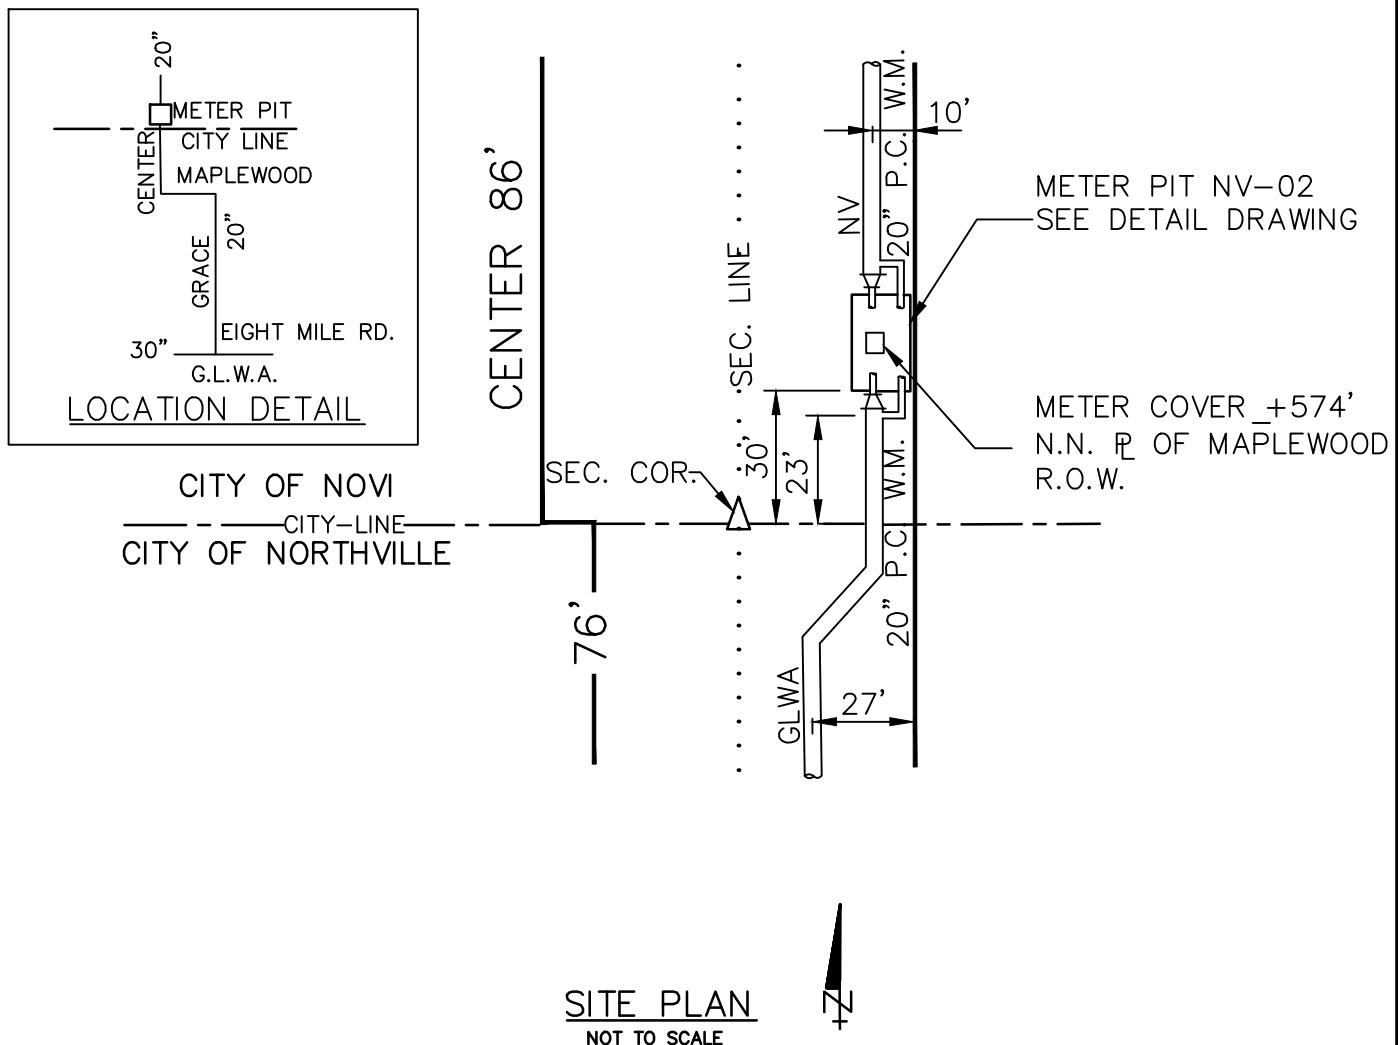


NV-NOVI OWNERSHIP
AND MAINTENANCE

GLWA- GREAT LAKES WATER AUTHORITY
OPERATION AND MAINTENANCE
(CITY OF DETROIT OWNERSHIP)

LOCATIONS SUBJECT TO
VERIFICATION IN THE FIELD.

NV
02

EXHIBIT-A
NV-02
NORTH CENTER STREET
CITY OF NOVI

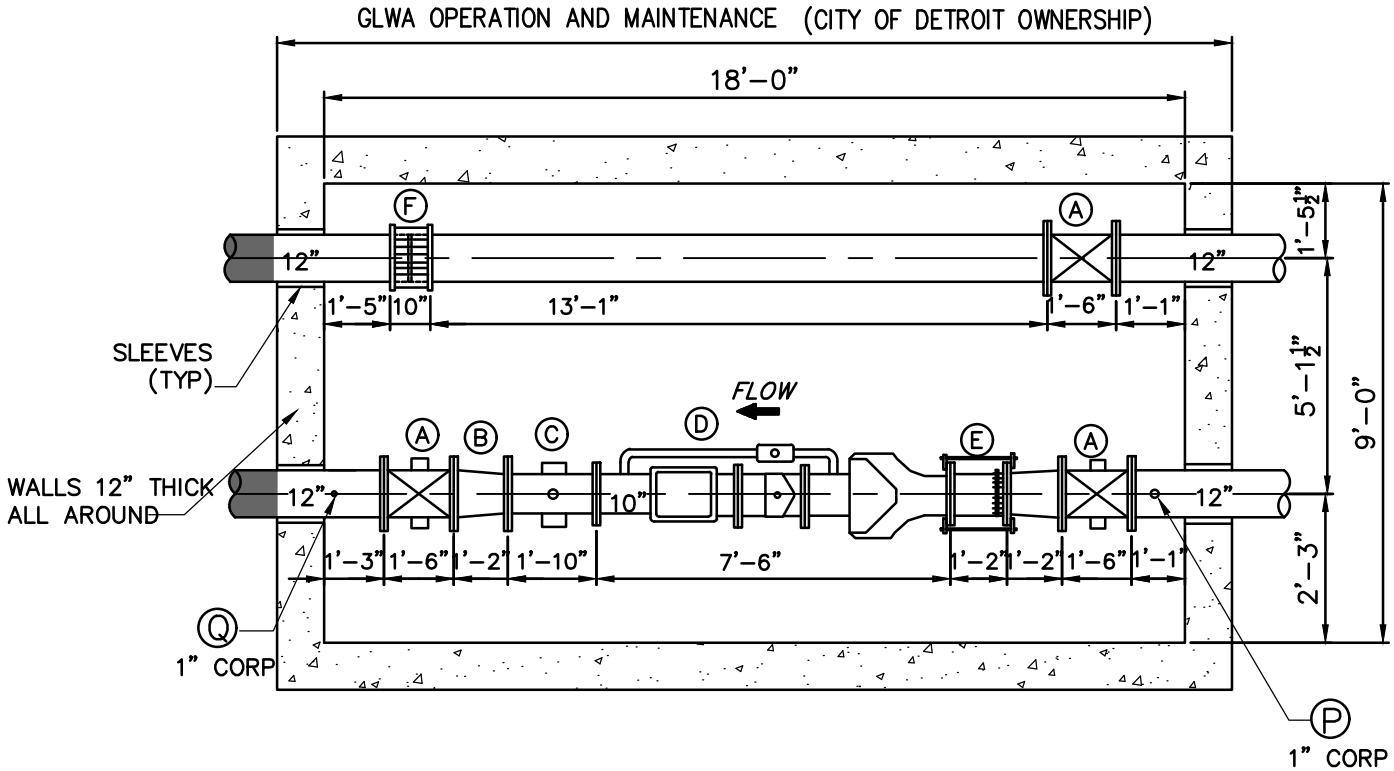

METER PIT DETAIL

NOT TO SCALE

LEGEND	
TAG	QTY
A	3
B	2
C	1
D	1
E	1
F	1
DESCRIPTION	
A	GATE VALVE
B	FXF DUCTILE IRON CONCENTRIC REDUCER
C	TEST TEE ASSEMBLY
D	SENSUS FIRELINE METER W/ STRAINER & 2" BY-PASS
E	DUCTILE IRON SPOOL PIECE
F	DRESSER STYLE 128 FLANGE ADAPTER
SIZE	
A	12"
B	12"x10"
C	3"
D	10"
E	10"
F	10"

TYPICAL PRESSURE LOSS THRU METER	
METER TYPE	P.S.I. LOSS
VENTURI	1 - 2
MAG	0
TURBINE	4 - 6


(P) - UPSTREAM PRESSURE TRANSMITTER,
 G.L.W.A. OPERATION & MAINTENANCE
 (CITY OF DETROIT OWNERSHIP)

(Q) - DOWNSTREAM PRESSURE TRANSMITTER,
 G.L.W.A. OPERATION & MAINTENANCE
 (CITY OF DETROIT OWNERSHIP)

ADDRESS _____ 21602 CENTER
 FEED TO _____ CITY OF NOVI
 FEED FROM _____ G.L.W.A. 20" TRANS. MAIN
 TYPE OF METER _____ SENSUS TURBO
 SIZE OF METER _____ 10" X 2"
 METER NUMBER _____ 10")1508467 & 2")1482108
 DATE METER SET _____ 4/11/1997
 METER PIT CONST & SIZE _____ REINFORCED CONCRETE 18'-0" X 9'-0" I.D.
 GATE BOOK No _____ NONE
 REMARKS _____ NONE

NV
02

EXHIBIT-A
NV-03
EIGHT MILE AND MEADOWBROOK
CITY OF NOVI

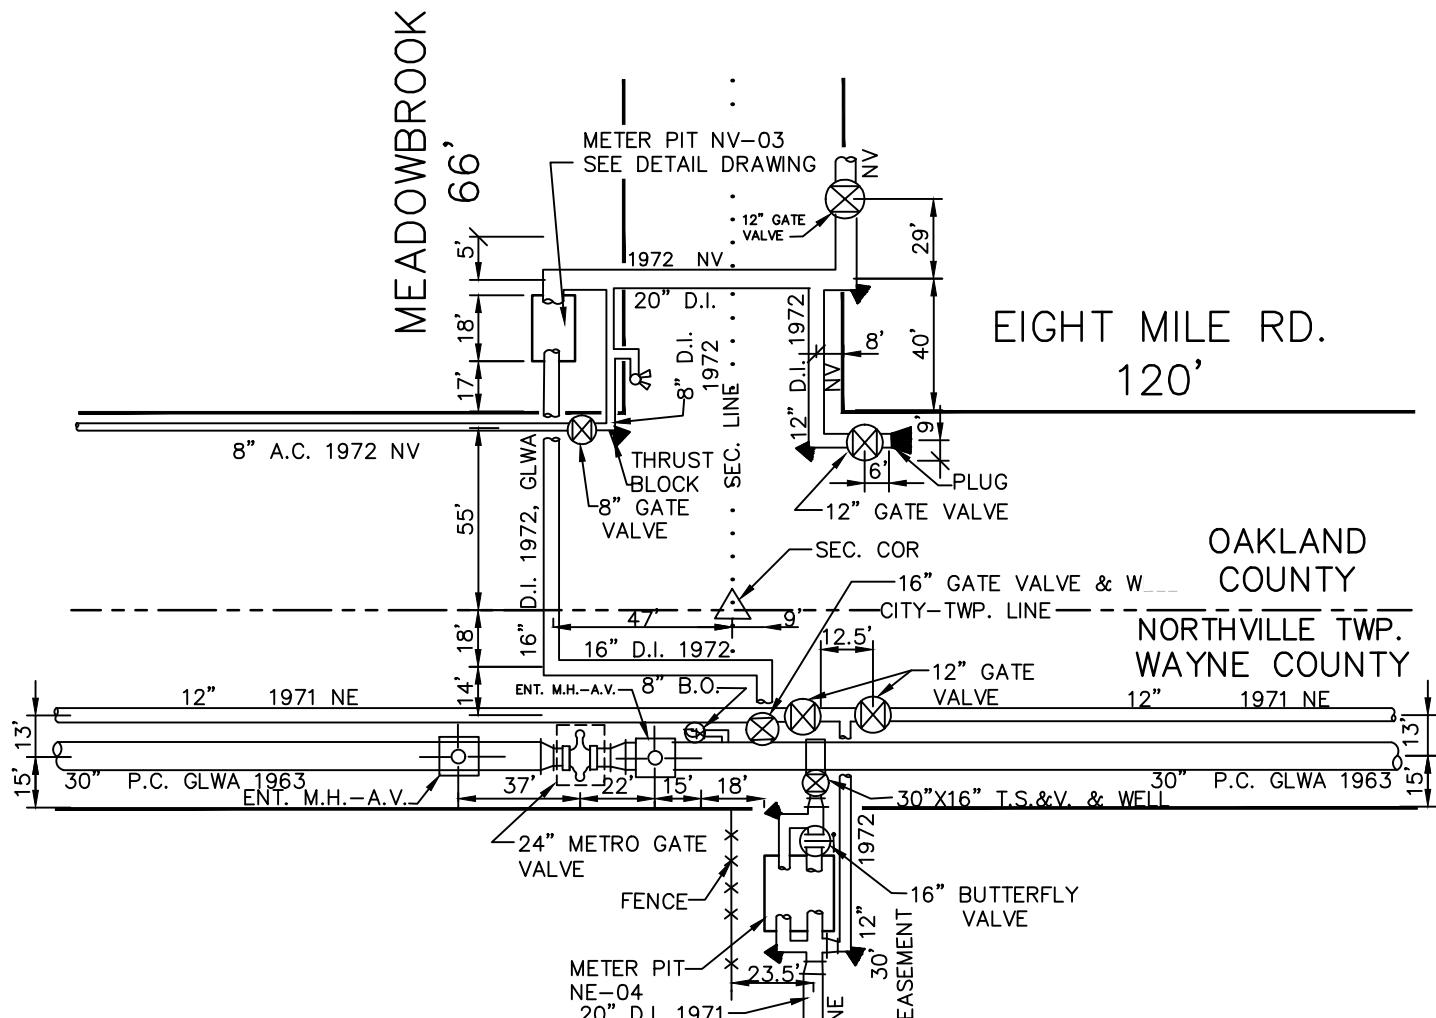

NV- NOVI OWNERSHIP
AND MAINTENANCE


NE- NORTHLAKE TWP. OWNERSHIP
AND MAINTENANCE

GLWA- GREAT LAKES WATER AUTHORITY
OPERATION AND MAINTENANCE
(CITY OF DETROIT OWNERSHIP)

LOCATIONS SUBJECT TO
VERIFICATION IN THE FIELD.

NV
03

EXHIBIT-A
NV-03
EIGHT MILE AND MEADOWBROOK
CITY OF NOVI

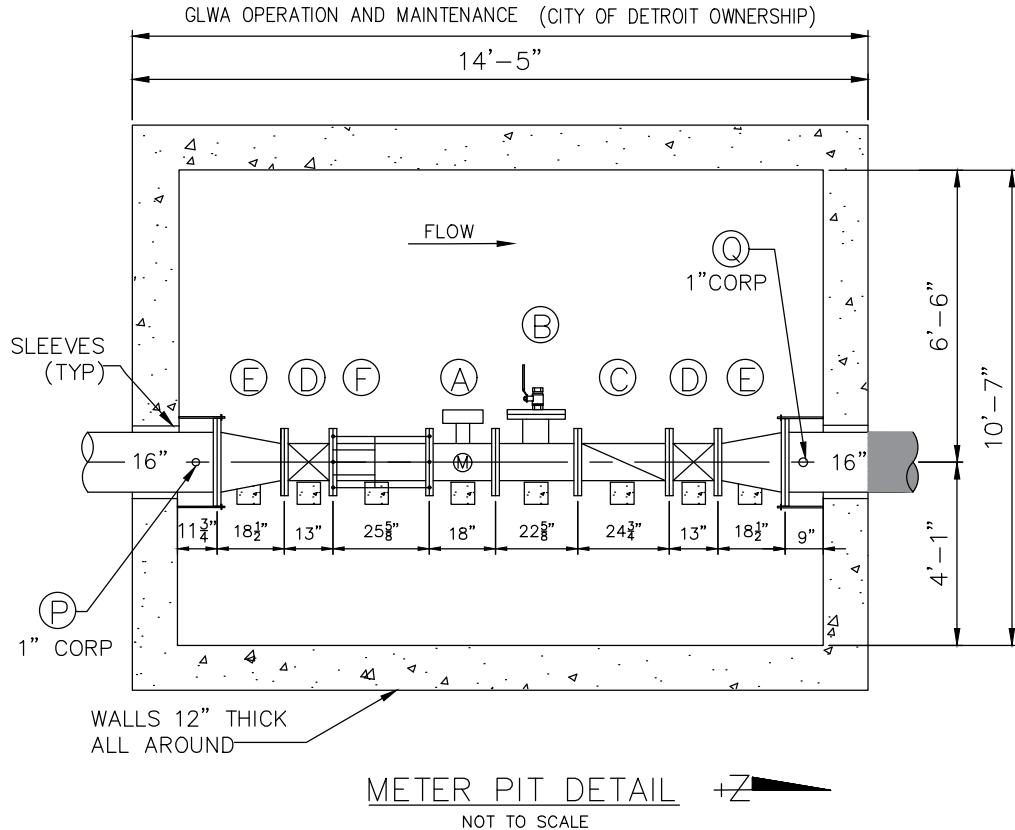

LEGEND			
TAG	QTY	DESCRIPTION	SIZE
A	1	MAG METER	10"
B	1	TEST TEE	10"X8"
C	1	CHECK VALVE	10"
D	2	GATE VALVE	10"
E	2	REDUCERS	16"X10"
F	1	RFCA	10"

CITY OF NOVI O&M


(P)-UPSTREAM PRESSURE TRANSMITTER,
G.L.W.A. OPERATION & MAINTENANCE
(CITY OF DETROIT OWNERSHIP)

(Q)-DOWNSTREAM PRESSURE TRANSMITTER,
G.L.W.A. OPERATION & MAINTENANCE
(CITY OF DETROIT OWNERSHIP)

ADDRESS _____ 20707 MEADOWBROOK
 FEED TO _____ CITY OF NOVI
 FEED FROM _____ 30" G.L.W.A. TRANS. MAIN
 TYPE OF METER _____ SIEMENS MAG5100W
 SIZE OF METER _____ 10"
 METER NUMBER _____ PBD-L9064513
 DATE METER SET _____ 11/17/2019
 METER PIT CONST & SIZE _____ REINFORCED CONCRETE 14'-5" X 10'-7" I.D.
 GATE BOOK No _____ W-1375
 REMARKS _____ NONE

NV
03

EXHIBIT-A
NV-04
FOURTEEN MILE WEST OF DECKER RD.
CITY OF NOVI

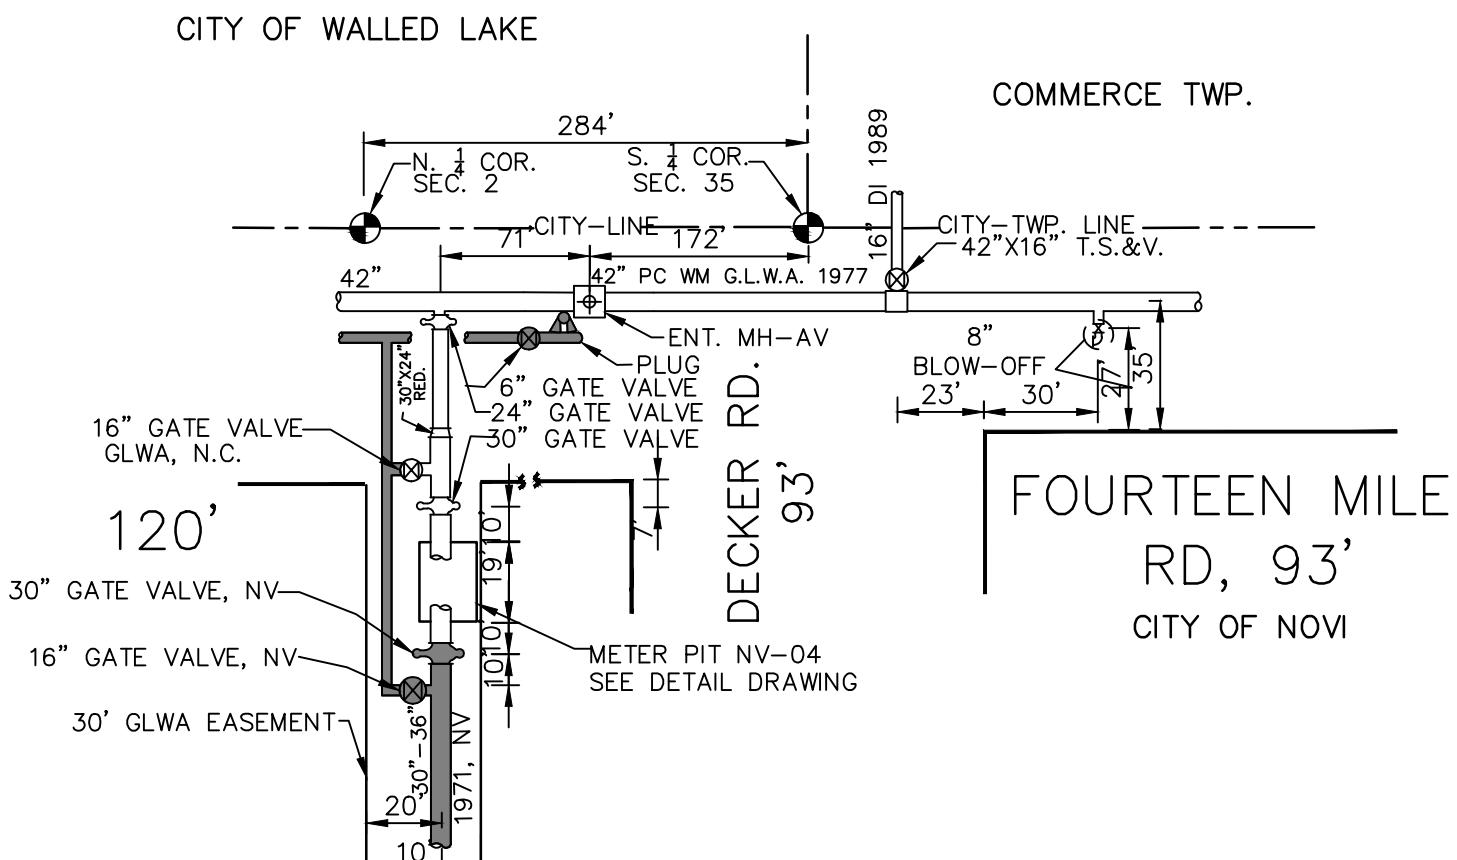

NV-NOVI OWNERSHIP
AND MAINTENANCE


SITE PLAN
NOT TO SCALE

GLWA— GREAT LAKES WATER AUTHORITY
OPERATION AND MAINTENANCE
(CITY OF DETROIT OWNERSHIP)

LOCATIONS SUBJECT TO
VERIFICATION IN THE FIELD.

NV
04

EXHIBIT-A
NV-04
FOURTEEN MILE RD. WEST OF DECKER RD.
CITY OF NOVI

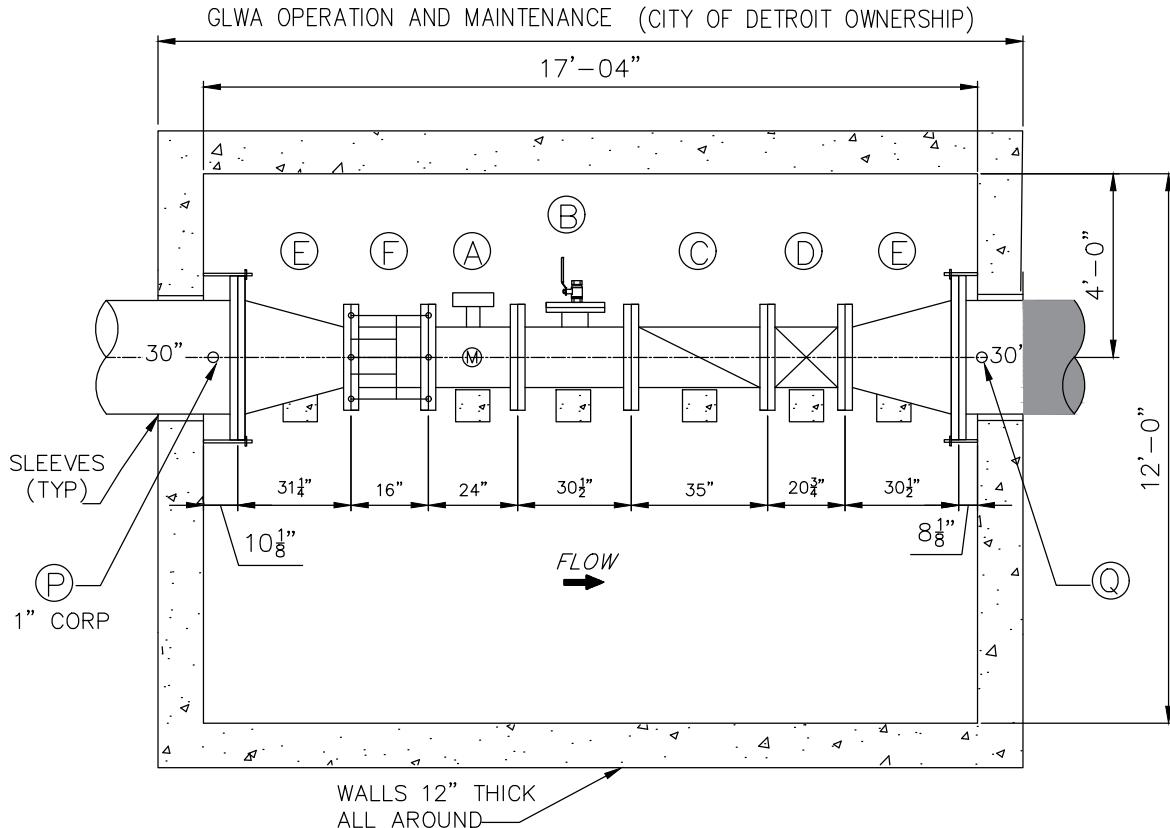

CITY OF NOVI O&M


(P) - UPSTREAM PRESSURE TRANSMITTER,
G.L.W.A. OPERATION & MAINTENANCE
(CITY OF DETROIT OWNERSHIP)

(Q) - DOWNSTREAM PRESSURE TRANSMITTER,
G.L.W.A. OPERATION & MAINTENANCE
(CITY OF DETROIT OWNERSHIP)

ADDRESS _____ 42351 FOURTEEN MILE RD.
 FEED TO _____ CITY OF NOVI
 FEED FROM _____ 42" G.L.W.A. MAIN
 TYPE OF METER _____ SIEMENS MAG5100W
 SIZE OF METER _____ 16"
 METER NUMBER _____ PBD-L0144507
 DATE METER SET _____ 02/20/2020
 METER PIT CONST & SIZE _____ REINFORCED CONCRETE 17' X 12' I.D.
 GATE BOOK No _____ N-517
 REMARKS _____ -

NOV
04

EXHIBIT-A
NV-05
WEST PARK DR. AND NORTH HAVEN DR.
CITY OF NOVI

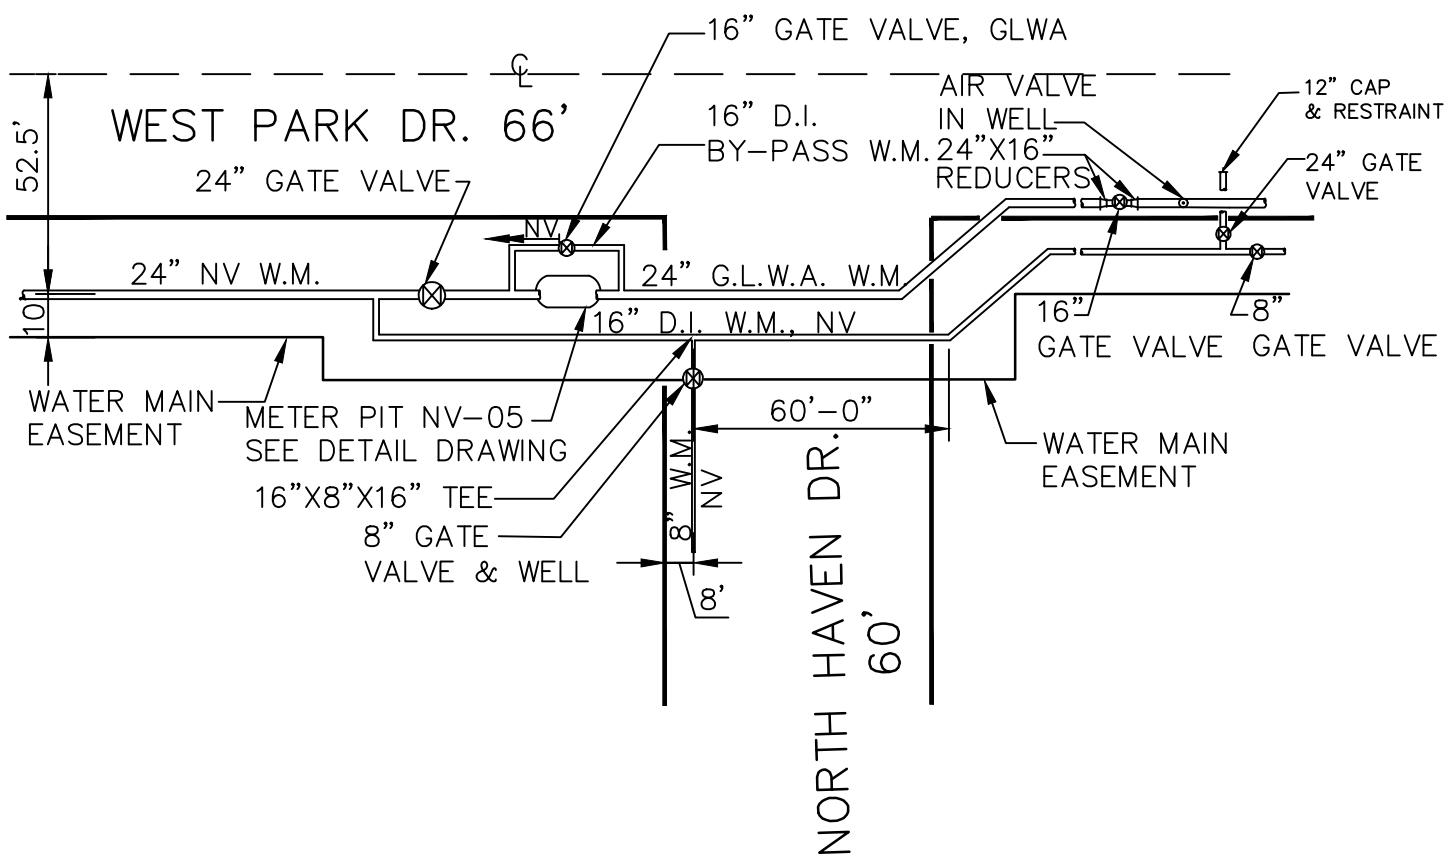

NV-NOVI OWNERSHIP
AND MAINTENANCE


SITE PLAN
NOT TO SCALE

GLWA - GREAT LAKES WATER AUTHORITY
OPERATION AND MAINTENANCE
(CITY OF DETROIT OWNERSHIP)

LOCATIONS SUBJECT TO
VERIFICATION IN THE FIELD.

NV
05

EXHIBIT-A
NV-05
WEST PARK DR. AND NORTH HAVEN DR.
CITY OF NOVI

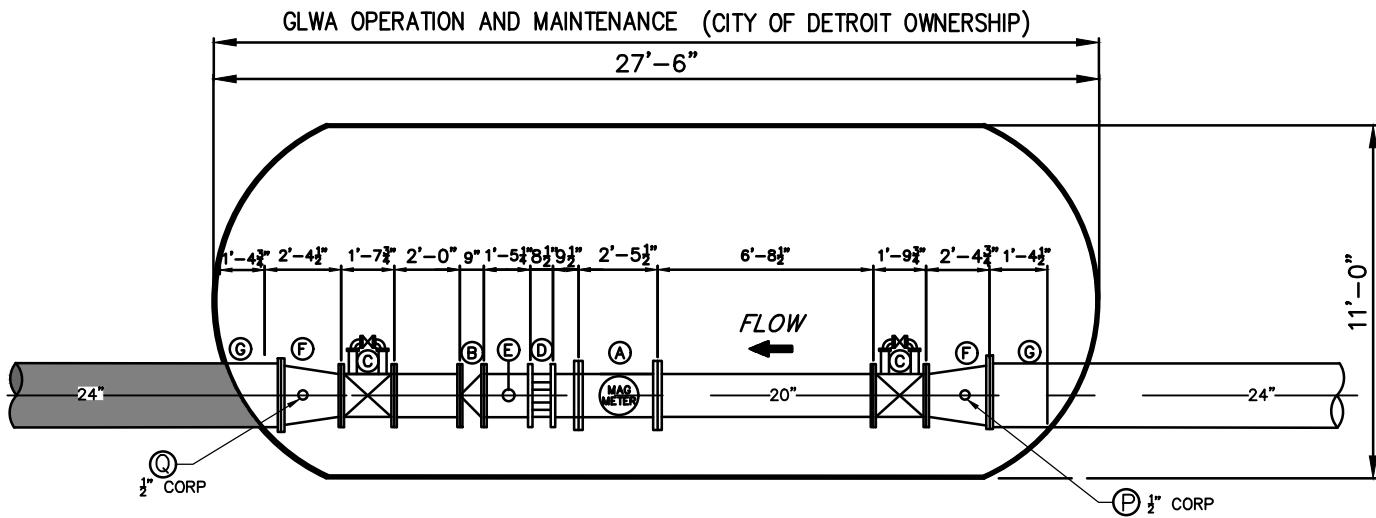

METER PIT DETAIL

NOT TO SCALE



LEGEND			
TAG	QTY	DESCRIPTION	SIZE
A	1	ABB MAG METER	20"
B	1	CHECK VALVE	20"
C	2	GATE VALVE	20"
D	1	MECHANICAL COUPLING	20"
E	1	TEST FITTING	16"
F	2	WELD IN REDUCER	24"X20"
G	1	SLEEVE	10"

CITY OF NOVI O&M	
	TYPICAL PRESSURE LOSS THRU METER
METER TYPE	P.S.I. LOSS
VENTURI	1 - 2
MAG	0
TURBINE	4 - 6

(P)-UPSTREAM PRESSURE TRANSMITTER,
 G.L.W.A. OPERATION & MAINTENANCE
 (CITY OF DETROIT OWNERSHIP)

(Q)-DOWNSTREAM PRESSURE TRANSMITTER,
 G.L.W.A. OPERATION & MAINTENANCE
 (CITY OF DETROIT OWNERSHIP)

ADDRESS _____
 FEED TO _____ CITY OF NOVI
 FEED FROM _____ 24" GLWA TRANSMISSION MAIN
 TYPE OF METER _____ ABB MAG
 SIZE OF METER _____ 20"
 METER PIT CONST & SIZE _____ STEEL VAULT 27'-6" X 11'-0" I.D.
 GATE BOOK No _____ -
 REMARKS _____ GLWA HAS ACCESS

NV
05

EXHIBIT B

Projected Annual Volume and Minimum Annual Volume (Table 1)

Pressure Range and Maximum Flow Rate (Table 2)

Flow Split Assumptions (Table 3)

Addresses for Notice (Table 4)

Table 1 and Table 2 set forth the agreed upon Projected Annual Volumes, Minimum Annual Volumes, Pressure Ranges and Maximum Flow Rates for the term of this Contract provided that figures in bold type face are immediately enforceable pursuant to the terms of Section 5.07 and italicized figures are contained for planning purposes only but will become effective absent the negotiated replacements anticipated in Section 5.07.

The approximate rate of flow by individual meter set forth in Table 3 is the assumption upon which the Pressure Range commitments established in Table 2 have been devised. Should Customer deviate from these assumptions at any meter(s), the Board may be unable to meet the stated Pressure Range commitments in this Contract or in the contract of another customer of the Board and Section 5.08 of this Contract may be invoked.

EXHIBIT B

Table 1
Projected Annual Volume and Minimum Annual Volume

Fiscal Year Ending June 30	Projected Annual Volume (Mcf)	Minimum Annual Volume (Mcf)
2010	325,000	162,500
2011	281,800	140,900
2012	281,800	140,900
2013	281,800	140,900
2014	303,000	151,500
2015	310,000	155,000
2016	311,000	155,500
2017	265,000	132,500
2018	265,000	132,500
2019	265,000	132,500
2020	315,000	157,500
2021	315,000	157,500
2022	315,000	157,500
2023	315,000	157,500
2024	315,000	157,500
2025	315,000	157,500
2026	315,000	157,500
2027	315,000	157,500
2028	315,000	157,500
2029	315,000	157,500
2030	315,000	157,500
2031	315,000	157,500
2032	315,000	157,500
2033	315,000	157,500
2034	315,000	157,500
2035	315,000	157,500
2036	315,000	157,500
2037	315,000	157,500
2038	315,000	157,500
2039	315,000	157,500

EXHIBIT B

Table 2
Pressure Range and Maximum Flow Rate

Calendar Year (Reopener Schedule in bold type)	Pressure Range (psi)		Maximum Flow Rate (mgd)									
	Meter NV-01		Meter NV-02		Meter NV-03		Meter NV-04		Meter NV-05		Max Day	Peak Hour
	Min	Max										
2009	54	82	52	79	55	82	81	109	72	100	18.57	34.53
2010	54	82	52	79	55	82	81	109	72	100	18.57	34.53
2011	54	82	52	79	55	82	81	109	72	100	17.30	25.50
2012	54	82	52	79	55	82	81	109	72	100	16.80	24.50
2013	54	82	52	79	55	82	81	109	72	100	17.5	28.0
2014	54	82	52	79	55	82	81	109	72	100	17.9	28.6
2015	54	82	52	79	55	82	81	109	72	100	17.9	28.6
2016	54	82	52	79	55	82	81	109	72	100	19.0	19.0
2017	54	82	52	79	55	82	81	109	72	100	19.0	19.0
2018	54	82	52	79	55	82	81	109	72	100	19.0	19.0
2019	54	82	52	79	55	82	81	109	72	100	17.0	19.0
2020	54	82	52	79	55	82	81	109	72	100	17.0	19.0
2021	54	82	52	79	55	82	81	109	72	100	17.0	19.0
2022	54	82	52	79	55	82	81	109	72	100	17.0	19.0
2023	54	82	52	79	55	82	81	109	72	100	17.0	19.0
2024	54	82	52	79	55	82	81	109	72	100	17.0	19.0
2025	54	82	52	79	55	82	81	109	72	100	17.0	19.0
2026	54	82	52	79	55	82	81	109	72	100	17.0	19.0
2027	54	82	52	79	55	82	81	109	72	100	17.0	19.0
2028	54	82	52	79	55	82	81	109	72	100	17.0	19.0
2029	54	82	52	79	55	82	81	109	72	100	17.0	19.0
2030	54	82	52	79	55	82	81	109	72	100	17.0	19.0
2031	54	82	52	79	55	82	81	109	72	100	17.0	19.0
2032	54	82	52	79	55	82	81	109	72	100	17.0	19.0
2033	54	82	52	79	55	82	81	109	72	100	17.0	19.0
2034	54	82	52	79	55	82	81	109	72	100	17.0	19.0
2035	54	82	52	79	55	82	81	109	72	100	17.0	19.0
2036	54	82	52	79	55	82	81	109	72	100	17.0	19.0
2037	54	82	52	79	55	82	81	109	72	100	17.0	19.0
2038	54	82	52	79	55	82	81	109	72	100	17.0	19.0

EXHIBIT B

Table 3
Flow Split Assumptions

Meter	Assumed Flow Split (2023-2026)
NV-01	0 – 10 %
NV-02	0 – 1 %
NV-03	0 – 15 %
NV-04	35 – 80 %
NV-05	15 – 70 %

Table 4
Addresses for Notice

If to the Board:	If to Customer:
General Counsel Great Lakes Water Authority 735 Randolph, Suite 1901 Detroit, Michigan 48226	City Clerk City of Novi 45175 West Ten Mile Road Novi, Michigan 48375 Cc: Director of Public Works 26300 Lee BeGole Drive Novi, Michigan 48375