

CHU= S 75°05'32" E 460.23'

MEADOWBROOK ROAD (WIDTH VARI-

S 03°05'12" E
23.56'


S 02°06'28" W 281.03'

S 10°00'00" E
10.00'

S 74°00'28" E 385.01'

S 15°59'32" W 303.79'

ASPHALT

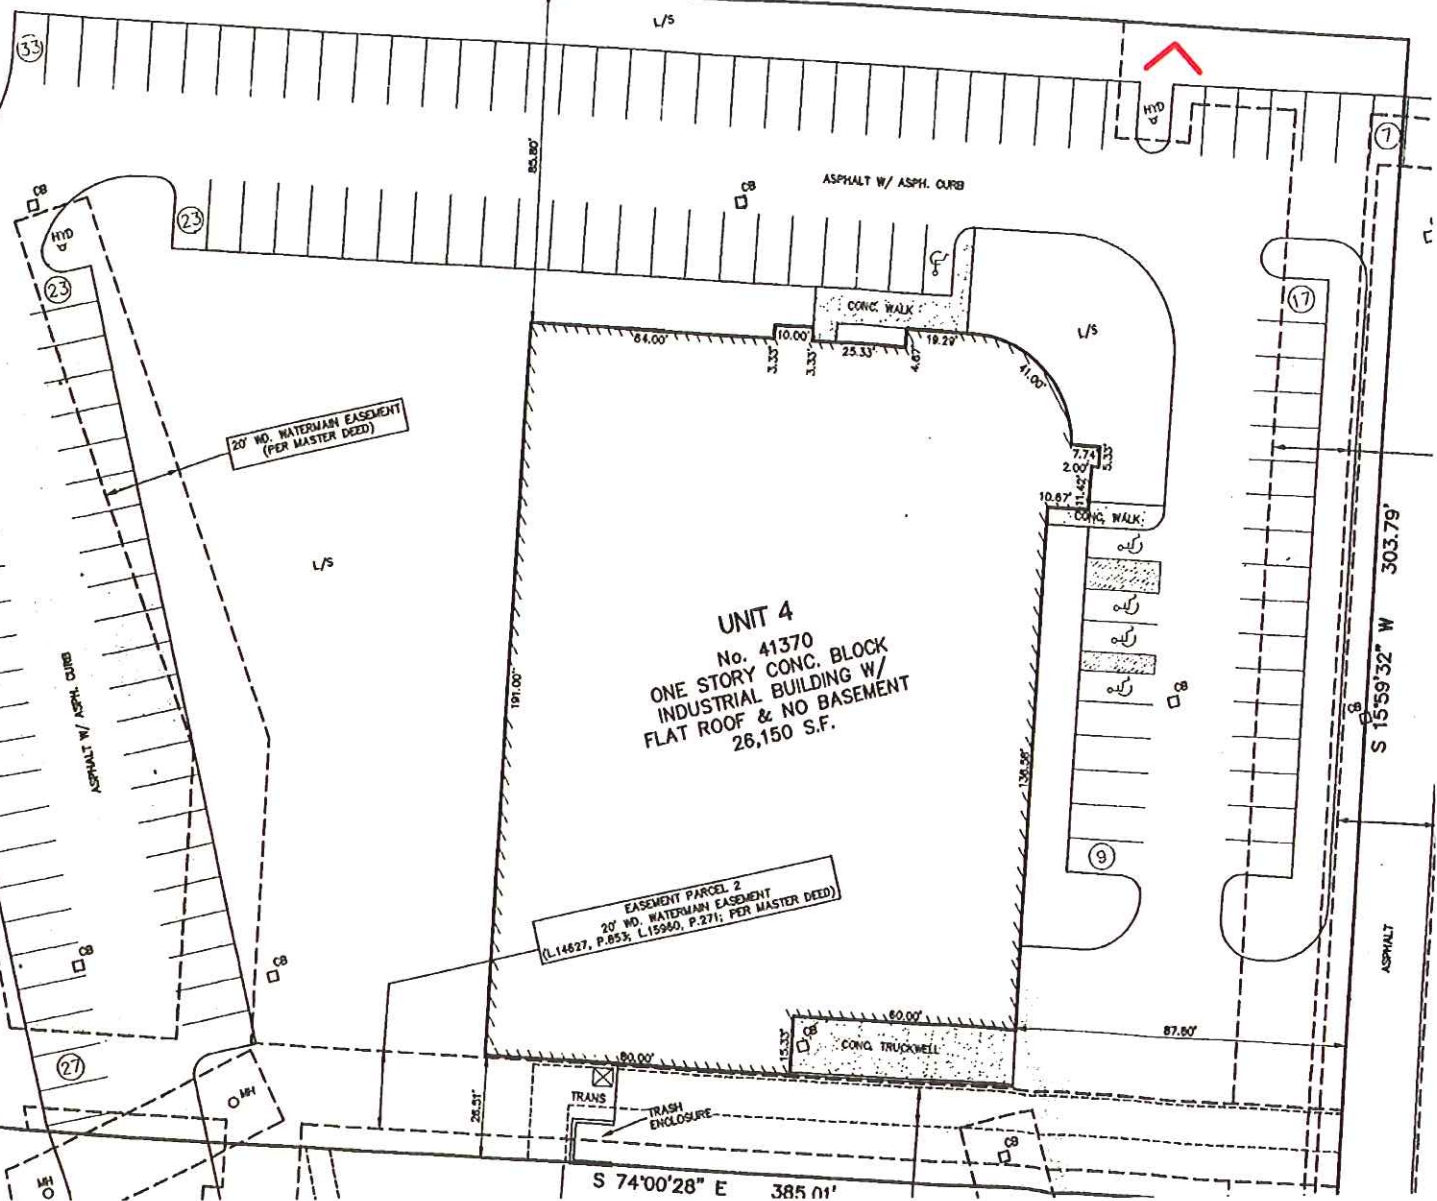



**SIGNATURE
ASSOCIATES**



FOR SALE/LEASE

26,247 SQ. FT.

CALL DAVID GILTNER / GARY STEPHENS

248-948-9000

www.signatureassociates.com